



www.tritonsystems.co.uk

In Association With



**Triton Systems**

Units 3 - 5 Crayford Commercial Centre  
Greyhound Way, Crayford, Kent. DA1 4HF

Telephone: 01322 318830

Fax: 01322 524017

Email: info@tritonsystems.co.uk

Web: www.tritonsystems.co.uk

THIS DRAWING IS THE PROPERTY OF TRITON SYSTEMS AND MUST NOT  
BE LOANED OR COPIED WITHOUT PRIOR WRITTEN CONSENT  
© 2011 TRITON SYSTEMS

**NOTES:**

ALL INSTALLATION TO BE CARRIED OUT IN STRICT ACCORDANCE WITH  
MANUFACTURERS INSTALLATION INSTRUCTIONS. FOR FURTHER  
ASSISTANCE CONTACT TRITON TECHNICAL ON THE TELEPHONE  
NUMBER ABOVE.

WATERPROOFING DETAILS MAY VARY ACCORDING TO SITE/GROUND  
CONDITIONS.

FOR WATERPROOFING DETAILS CONTACT; TRITON TECHNICAL

FOR STEEL PILING DETAILS CONTACT; SHEET PILING (UK) LTD

2	JDF/KD	04/12/10		
REV.	MOD. BY	DATE	CHK. BY	APP. BY


**Alterations**

**TITLE:**

Steel Intensive Basements  
Type B - Integral Protection  
Walls & Floors  
Grades 2, BS 8102 (2009)  
Typical Section

<b>DRG. No.</b>	<b>TWS-013-1(A)</b>	<b>REV</b>	<b>3</b>
-----------------	---------------------	------------	----------

<b>DRAWN</b>	JDF, CBS	<b>System Files:</b>
<b>DATE</b>	16th Sept 2010	
<b>SCALE (A3)</b>	1 : 20 @ A3	TWS-013-1(A).pdf
<b>CHECKED</b>		TWS-013-1(A).dwg
<b>APPROVED</b>		

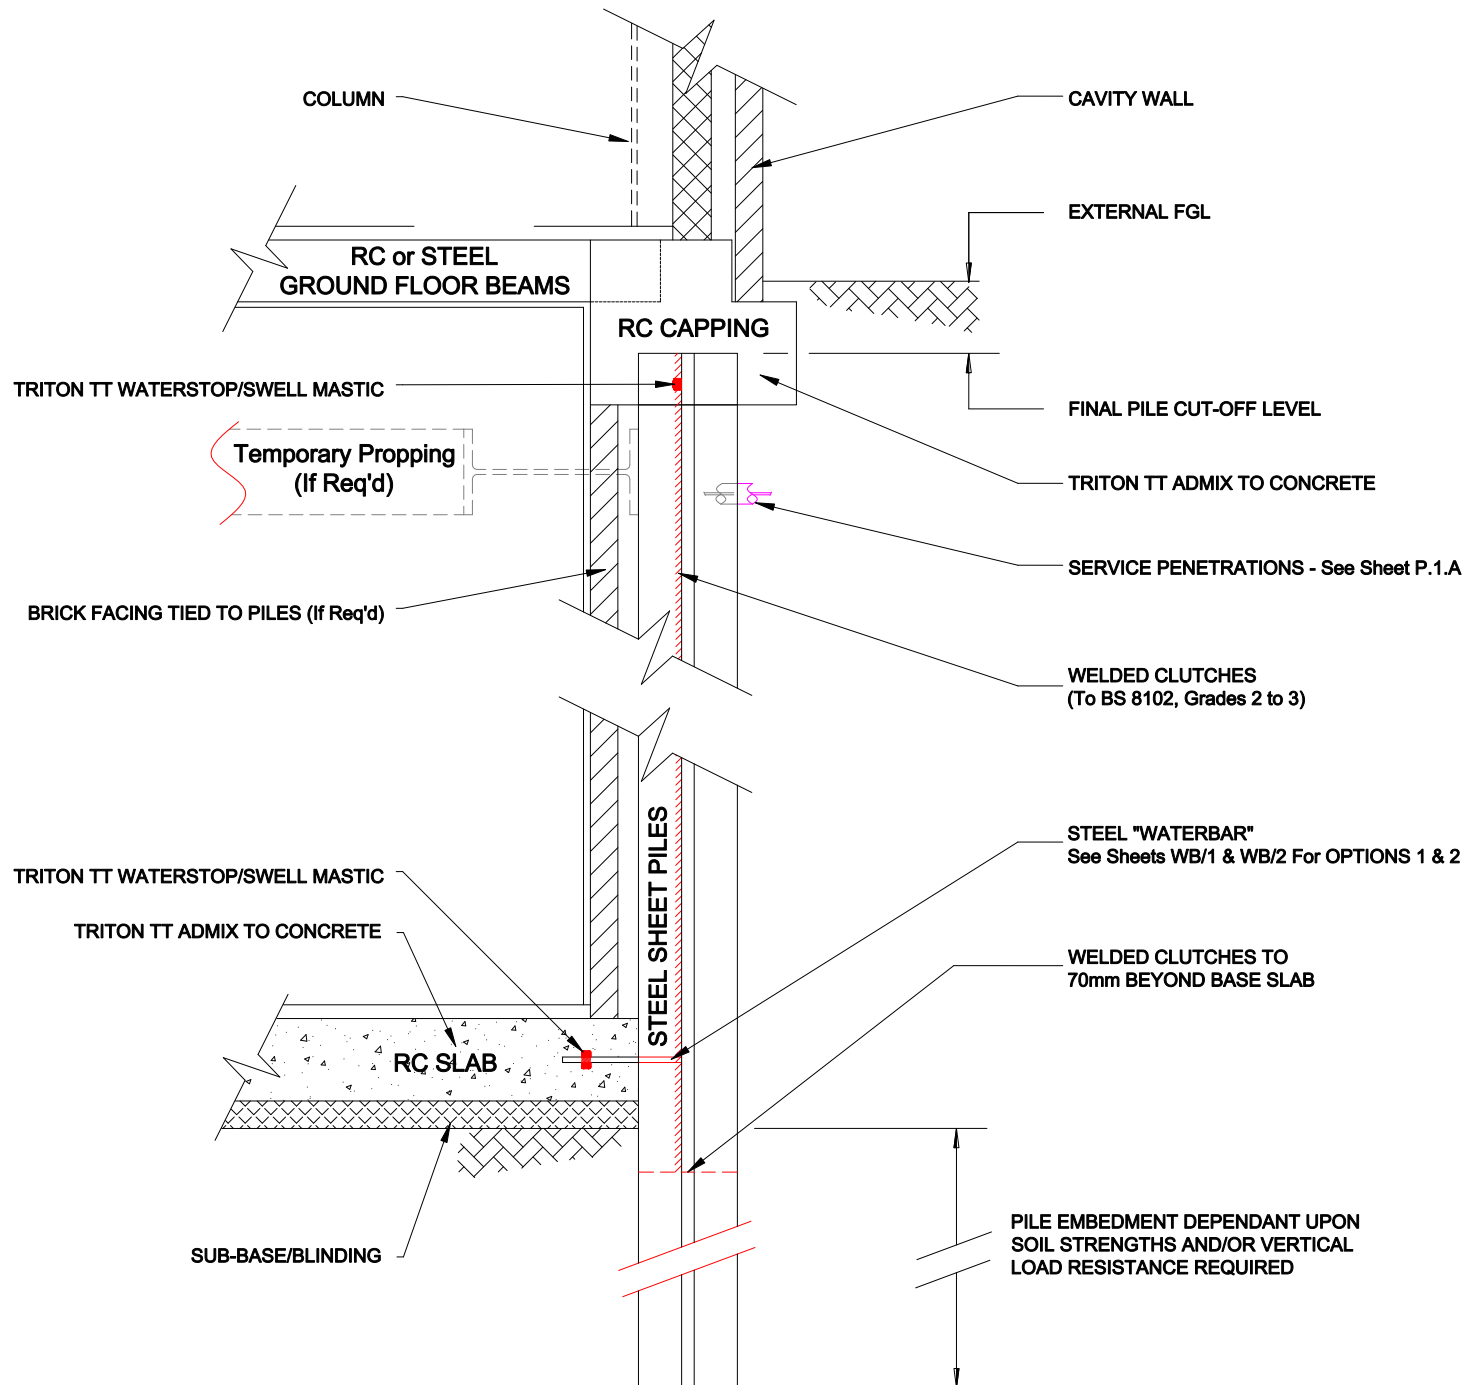

**GRADE 2 - OPTION B**