



CROSS SECTION

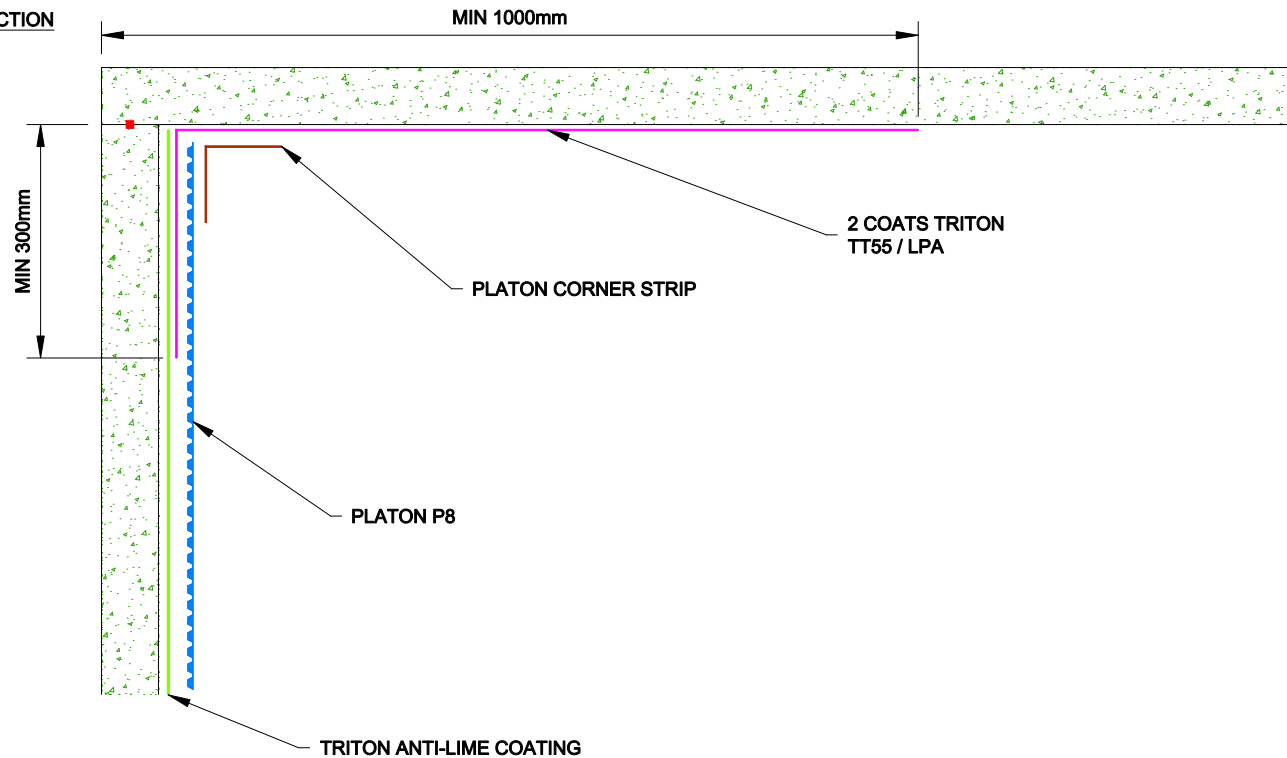

FRONT

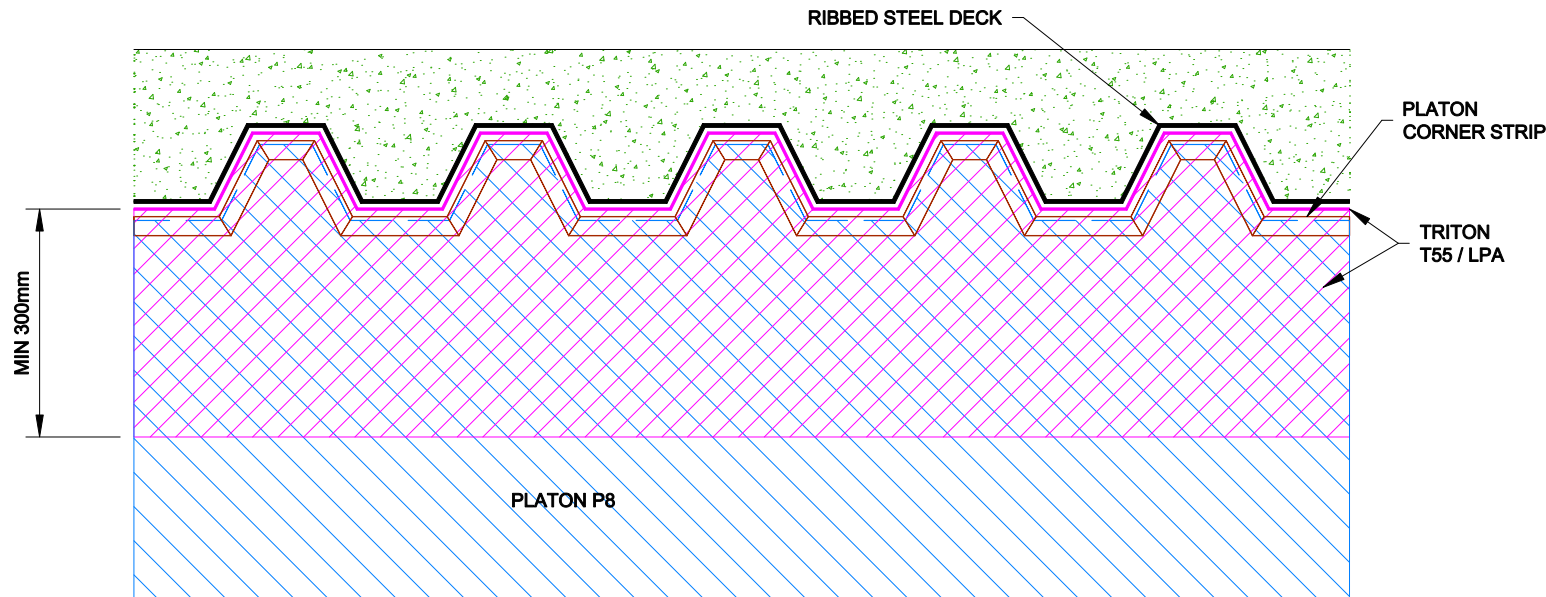

TRITON

www.tritonsystems.co.uk

Triton Systems

Units 3 - 5 Crayford Commercial Centre
Greyhound Way, Crayford, Kent. DA1 4HF

Telephone: **01322 318830**

Fax: **01322 524017**

Email: info@tritonsystems.co.uk

Web: www.tritonsystems.co.uk

THIS DRAWING IS THE PROPERTY OF TRITON SYSTEMS AND MUST NOT BE LOANED OR COPIED WITHOUT PRIOR WRITTEN CONSENT

© 2015 TRITON SYSTEMS

NOTE

ALL INSTALLATION TO BE CARRIED OUT IN STRICT ACCORDANCE WITH MANUFACTURERS INSTALLATION INSTRUCTIONS. FOR FURTHER ASSISTANCE CONTACT TRITON TECHNICAL ON THE TELEPHONE NUMBER ABOVE.

REV.	MOD. BY	DATE	CHK. BY	APP. BY
Alterations				

TITLE:

CONCRETE + RIBBED STEEL DECK
CAVITY DRAIN SOFFITT TERMINATION
DETAIL

DRG. No.	TWS-038-1(C)	REV	1
-----------------	---------------------	------------	----------

DRAWN	TGL	System Files:
DATE	08th January 2016	
SCALE	Not To Scale	TWS-038-1(C).pdf
CHECKED		TWS-038-1(C).dwg
APPROVED		