



www.tritonsystems.co.uk

Triton Systems

Units 3 - 5 Crayford Commercial Centre
Greyhound Way, Crayford, Kent. DA1 4HF

Telephone: **01322 318830**

Fax: **01322 524017**

Email: **info@tritonsystems.co.uk**


Web: **www.tritonsystems.co.uk**

THIS DRAWING IS THE PROPERTY OF TRITON SYSTEMS AND MUST NOT
BE LOANED OR COPIED WITHOUT PRIOR WRITTEN CONSENT

© 2011 TRITON SYSTEMS

NOTE

ALL INSTALLATION TO BE CARRIED OUT IN STRICT ACCORDANCE WITH
MANUFACTURERS INSTALLATION INSTRUCTIONS. FOR FURTHER
ASSISTANCE CONTACT TRITON TECHNICAL ON THE TELEPHONE
NUMBER ABOVE.

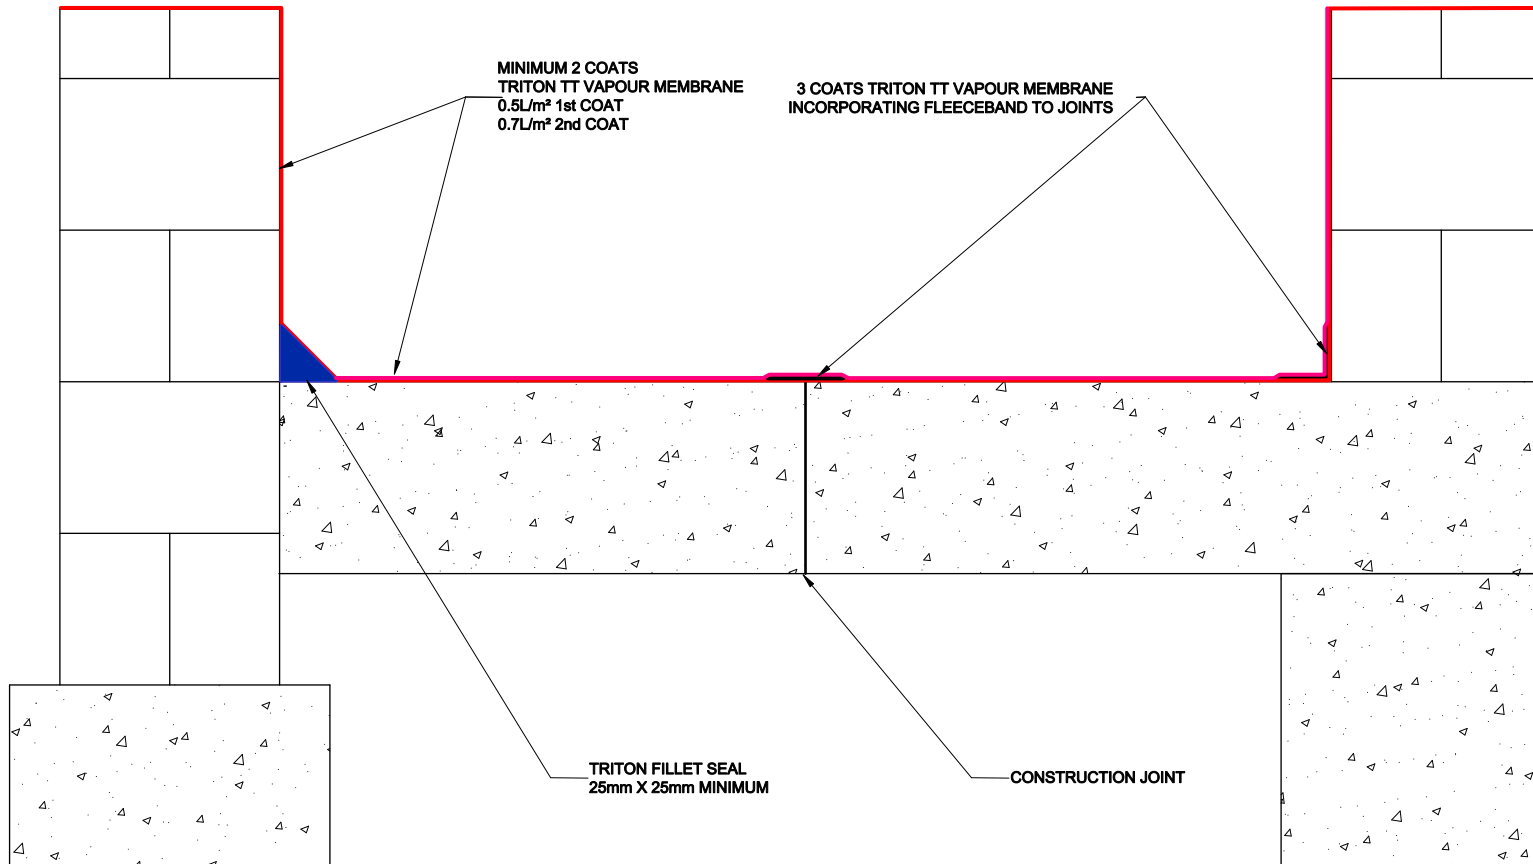

REV.	MOD. BY	DATE	CHK. BY	APP. BY
Alterations				

TITLE:
Typical Triton TT Vapour Membrane
Gas Barrier
(CO², Methane & Radon)

DRG. No.	TGS-007-1	REV	2
-----------------	------------------	------------	----------

DRAWN	JDF, CBS	System Files: TGS-007-1.pdf TGS-007-1.dwg
DATE	28th May 2009	
SCALE (A3)	Not To Scale	
CHECKED		
APPROVED		