



www.tritonsystems.co.uk


**Triton Systems**  
 Units 3 - 5 Crayford Commercial Centre  
 Greyhound Way, Crayford, Kent. DA1 4HF  
 Telephone: **01322 318830**  
 Fax: **01322 524017**  
 Email: **info@tritonsystems.co.uk**  
 Web: **www.tritonsystems.co.uk**

THIS DRAWING IS THE PROPERTY OF TRITON SYSTEMS AND MUST NOT  
 BE LOANED OR COPIED WITHOUT PRIOR WRITTEN CONSENT

© 2011 TRITON SYSTEMS

**NOTE**

ALL INSTALLATION TO BE CARRIED OUT IN STRICT ACCORDANCE WITH  
 MANUFACTURERS INSTALLATION INSTRUCTIONS. FOR FURTHER  
 ASSISTANCE CONTACT TRITON TECHNICAL ON THE TELEPHONE  
 NUMBER ABOVE.

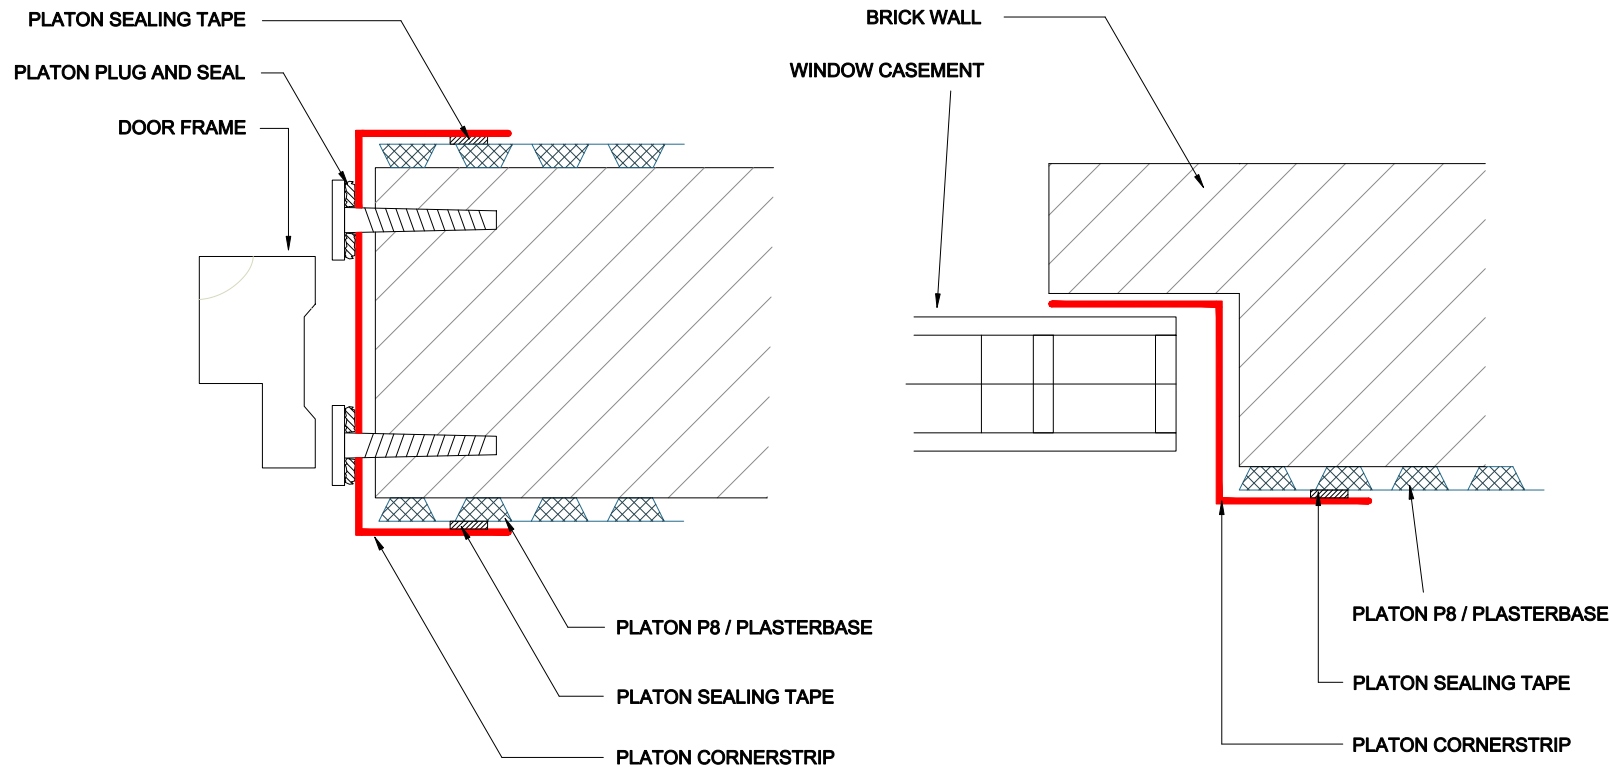

REV.	MOD. BY	DATE	CHK. BY	APP. BY
<b>Alterations</b>				

**TITLE:**  
 Sealing Window &  
 Door Reveals

<b>DRG. No.</b>	<b>TWS-052-1(C)</b>	<b>REV</b>	<b>2</b>
-----------------	---------------------	------------	----------

<b>DRAWN</b>	THF, CBS	<b>System Files:</b> TWS-052-1(C).pdf TWS-052-1(C).dwg
<b>DATE</b>	11-01-2007	
<b>SCALE (A3)</b>	Not To Scale	
<b>CHECKED</b>		
<b>APPROVED</b>		