



www.tritonsystems.co.uk

Triton Systems

Units 3 - 5 Crayford Commercial Centre
Greyhound Way, Crayford, Kent. DA1 4HF

Telephone: **01322 318830**

Fax: **01322 524017**

Email: **info@tritonsystems.co.uk**


Web: **www.tritonsystems.co.uk**

THIS DRAWING IS THE PROPERTY OF TRITON SYSTEMS AND MUST NOT
BE LOANED OR COPIED WITHOUT PRIOR WRITTEN CONSENT

© 2012 TRITON SYSTEMS

NOTE

ALL INSTALLATION TO BE CARRIED OUT IN STRICT ACCORDANCE WITH
MANUFACTURERS INSTALLATION INSTRUCTIONS. FOR FURTHER
ASSISTANCE CONTACT TRITON TECHNICAL ON THE TELEPHONE
NUMBER ABOVE.

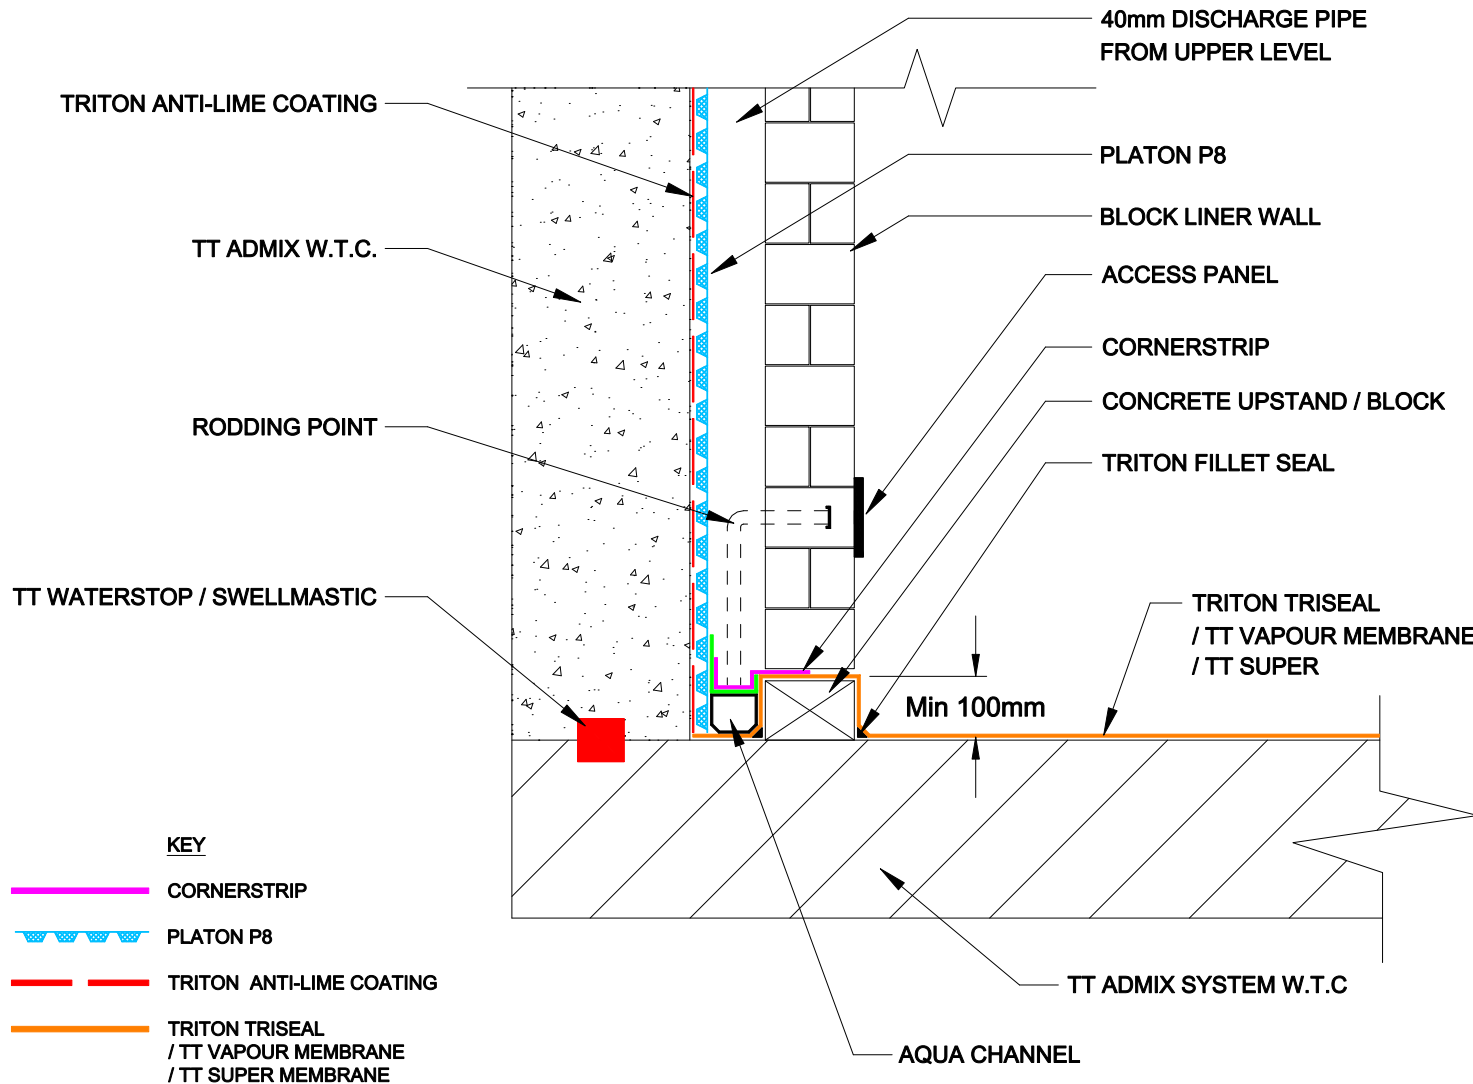

KEY

-  CORNERSTRIP
-  PLATON P8
-  TRITON ANTI-LIME COATING
-  TRITON TRISEAL / TT VAPOUR MEMBRANE / TT SUPER MEMBRANE

REV.		DATE
------	--	------

Alterations

TITLE:
BUNDED CAVITY DRAIN TO WALL /
TYPE A WATERPROOFING TO RC SLAB

DRG. No.	TWS-062-1(D)	REV
----------	--------------	-----

DRAWN	TGL	System Files:
DATE	MAY 2014	
SCALE (A3)	Not To Scale	TWS-062-1(D).pdf
CHECKED		TWS-062-1(D).dwg
APPROVED		