


TRITON BENTONITE PASTE (TRITON BENTONITE POWDER AND WATER)
50MM X 50MM TRIANGULAR FILLET

TRITON BENTOFIX 5000, 100MM LAPS

50MM CONCRETE/SAND BLINDING OR COMPACTED HARDCORE

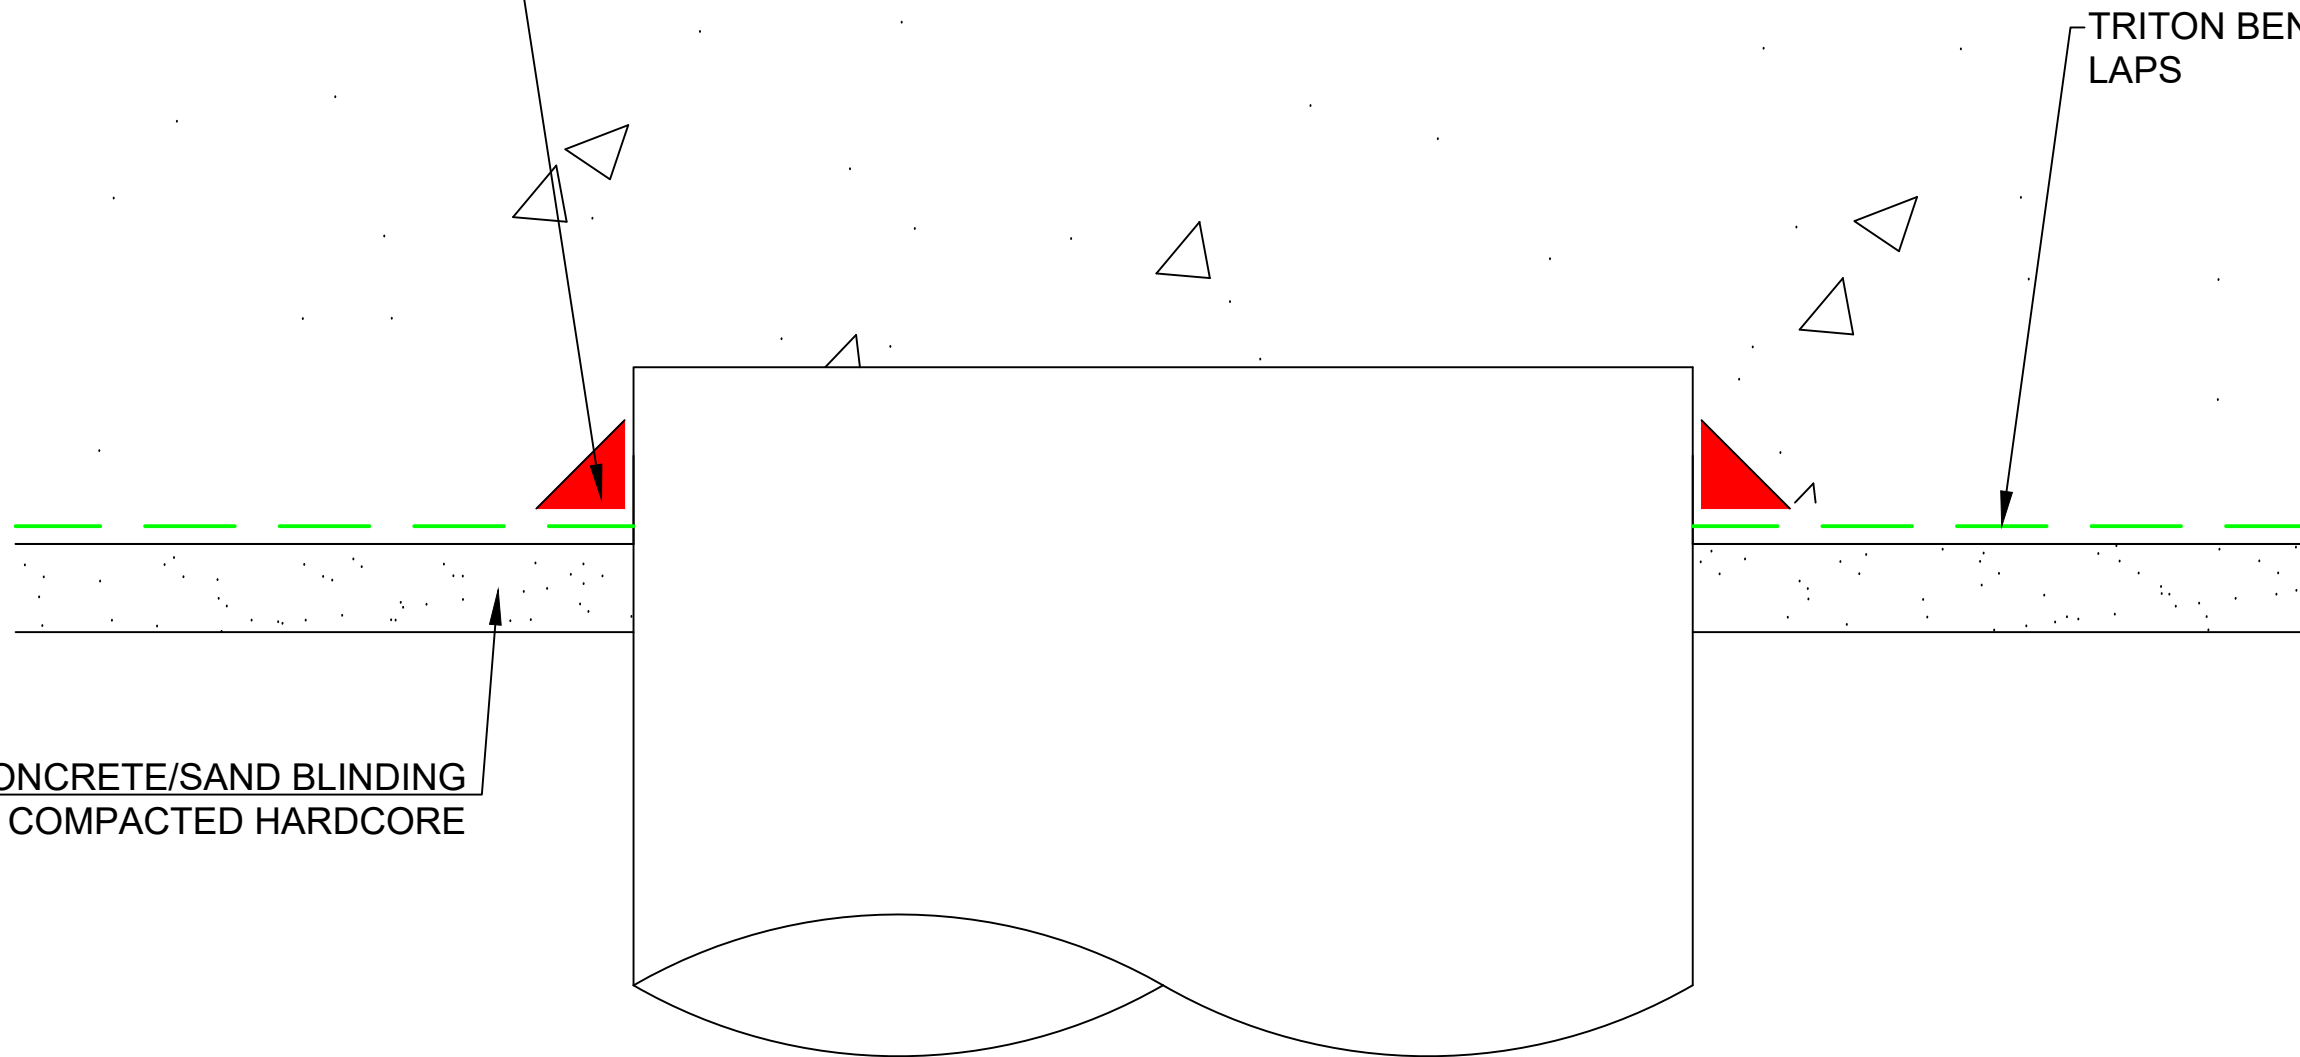

NOTES

TRITON SYSTEMS ARE SUPPLIERS OF BUILDING AND CIVIL ENGINEERING PRODUCTS AND OFFER A DESIGN AID SERVICE ONLY.

ALL INFORMATION SHOWN ON THIS DRAWING IS PROVIDED IN GOOD FAITH AND IS BASED ON THIRD PARTY TECHNICAL LITERATURE AND BEST PRACTICE GUIDELINE.

THIS DRAWING SHOULD NOT BE USED FOR CONSTRUCTION PURPOSES UNLESS IT HAS BEEN SIGNED OFF BY A DESIGN TEAM MEMBER.

Project Title

BENTONITE STANDARD DETAILS

Drawing Title

TYPICAL PILE HEAD BENTOFIX SEALING WATERPROOFING DETAIL



Units 3-5
Crayford Commercial Centre
Greyhound Way
Crayford
DA1 4HF
Tel:01322318830
www.tritonsystems.co.uk

Drawn By

OR

Drawing No.

005B

Date

14/02/2018

Rev

Checked by

Checked Date