

TRITON BENTOFIX 5300, 100MM LAPS ALL TAPED WITH TRITON BENTOFIX TAPE, PLASTIC LAYER FACING BACKFILL, FIXED WITH SOFT WASHER FIXINGS TO WALLS (5/M2)

TRITON PLATON DOUBLE DRAIN (IN LIEU OF BAND OF CLEAN STONE)


TRITON TT WATERSTOP ONTO PREPARED JOINT LAITANCE REMOVED

350MM LAP IN BENTOFIX 5000 AT KICKER JOINT

MAINTAINABLE LAND DRAIN WRAPPED IN GEOTEXTILE TO STORMWATER/SOAKAWAY

50MM CONCRETE/SAND BLINDING OR COMPACTED HARDCORE

TRITON BENTOFIX 5000, 100MM LAPS ALL TAPED WITH TRITON BENTOFIX TAPE, PLASTIC LAYER FACING BACKFILL.

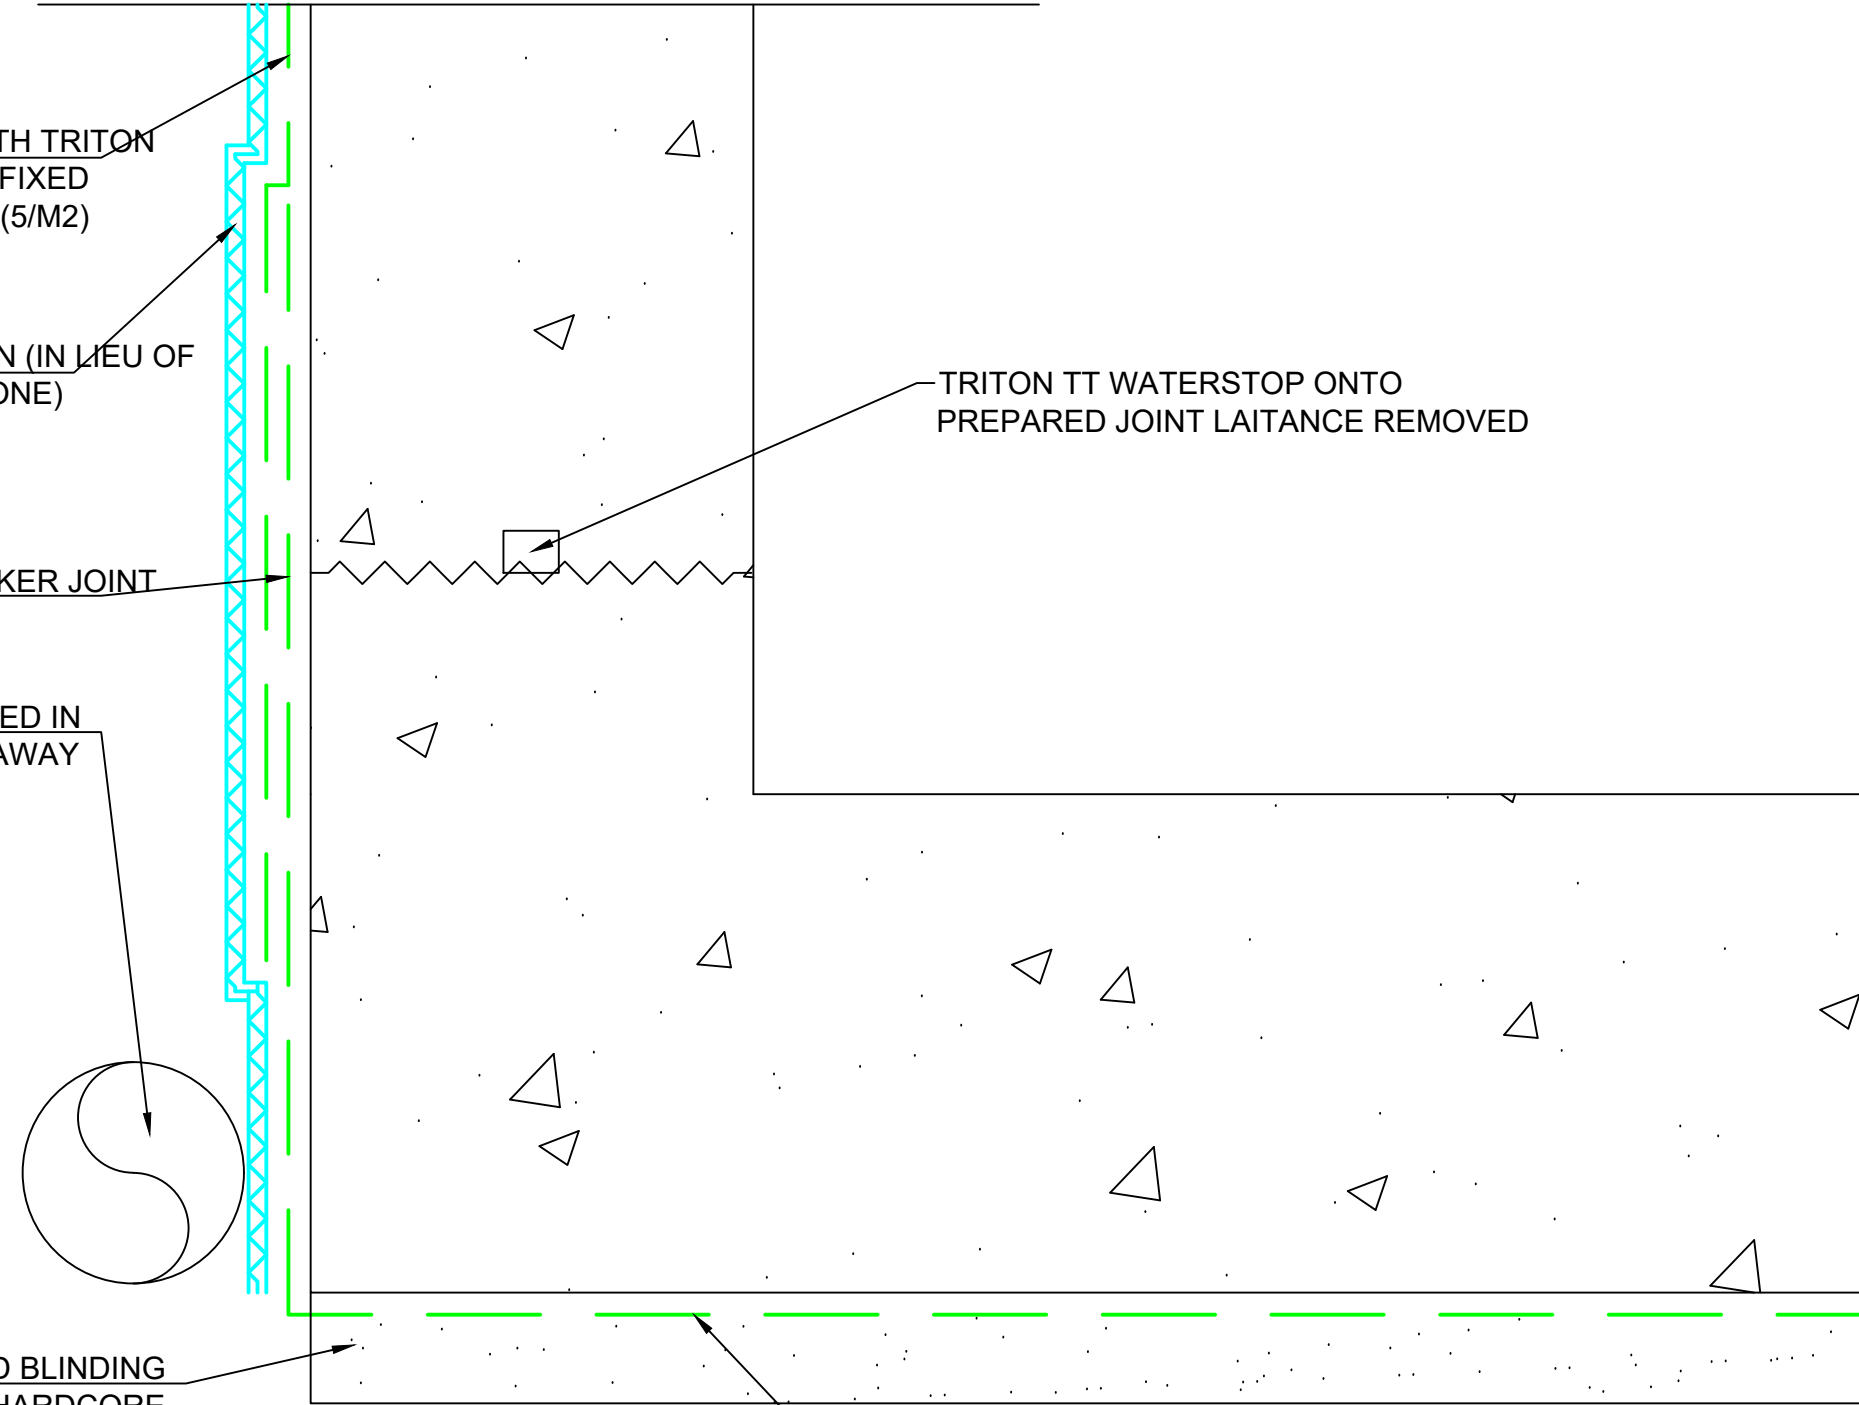

NOTES

TRITON SYSTEMS ARE SUPPLIERS OF BUILDING AND CIVIL ENGINEERING PRODUCTS AND OFFER A DESIGN AID SERVICE ONLY.

ALL INFORMATION SHOWN ON THIS DRAWING IS PROVIDED IN GOOD FAITH AND IS BASED ON THIRD PARTY TECHNICAL LITERATURE AND BEST PRACTICE GUIDELINE.

THIS DRAWING SHOULD NOT BE USED FOR CONSTRUCTION PURPOSES UNLESS IT HAS BEEN SIGNED OFF BY A DESIGN TEAM MEMBER.

Project Title

BENTONITE STANDARD DETAILS

Drawing Title

TYPICAL BOTTOM OF RETAINING WALL DETAIL WITHOUT TOE



Units 3-5
Crayford Commercial Centre
Greyhound Way
Crayford
DA1 4HF
Tel: 01322318830
www.tritonsystems.co.uk

Drawn By

OR

Drawing No.

007B

Date

14/02/2018

Rev

Checked by

Checked Date