


TRITON BENTONITE PASTE (TRITON BENTONITE POWDER AND WATER)  
50MM X 50MM TRIANGULAR FILLET

TRITON TT WATERSTOP ONTO PIPE USING TYING WIRE/  
ADHESIVE

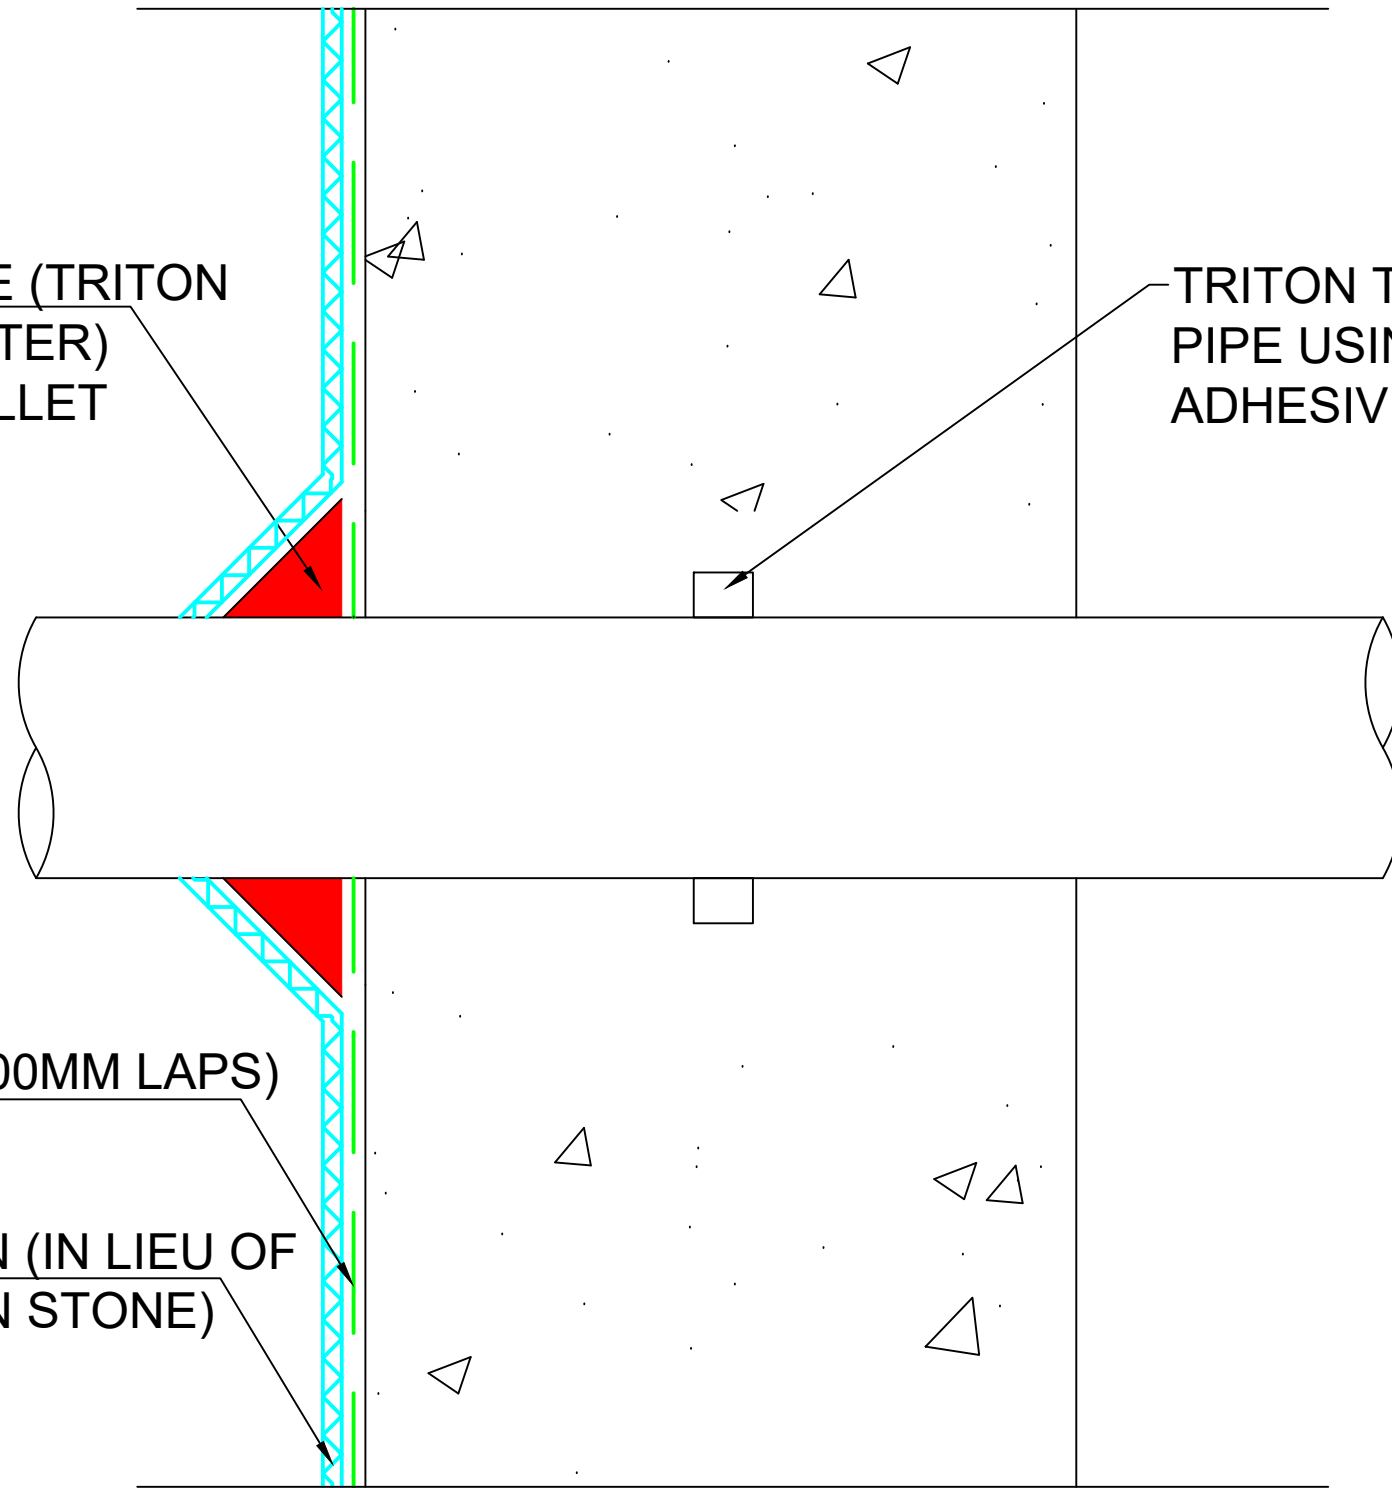

TRITON BENTOFIX 5000 (100MM LAPS)

TRITON PLATON DOUBLE DRAIN (IN LIEU OF  
BAND OF CLEAN STONE)

NOTES

TRITON SYSTEMS ARE SUPPLIERS OF BUILDING AND CIVIL ENGINEERING PRODUCTS AND OFFER A DESIGN AID SERVICE ONLY.

ALL INFORMATION SHOWN ON THIS DRAWING IS PROVIDED IN GOOD FAITH AND IS BASED ON THIRD PARTY TECHNICAL LITERATURE AND BEST PRACTICE GUIDELINE.

THIS DRAWING SHOULD NOT BE USED FOR CONSTRUCTION PURPOSES UNLESS IT HAS BEEN SIGNED OFF BY A DESIGN TEAM MEMBER.

Project Title

BENTONITE STANDARD DETAILS

Drawing Title

TYPICAL PIPE PENETRATION THROUGH BENTOFIX (WALL)  
WATERPROOFING DETAIL



Units 3-5  
Crayford Commercial Centre  
Greyhound Way  
Crayford  
DA1 4HF  
tel: 01322 318830  
www.tritonsystems.co.uk

Drawn By

OR

Drawing No.

0010B

Date

14/02/2018

Rev

Checked by

Checked Date