


**OPTION A**

**OPTION B**

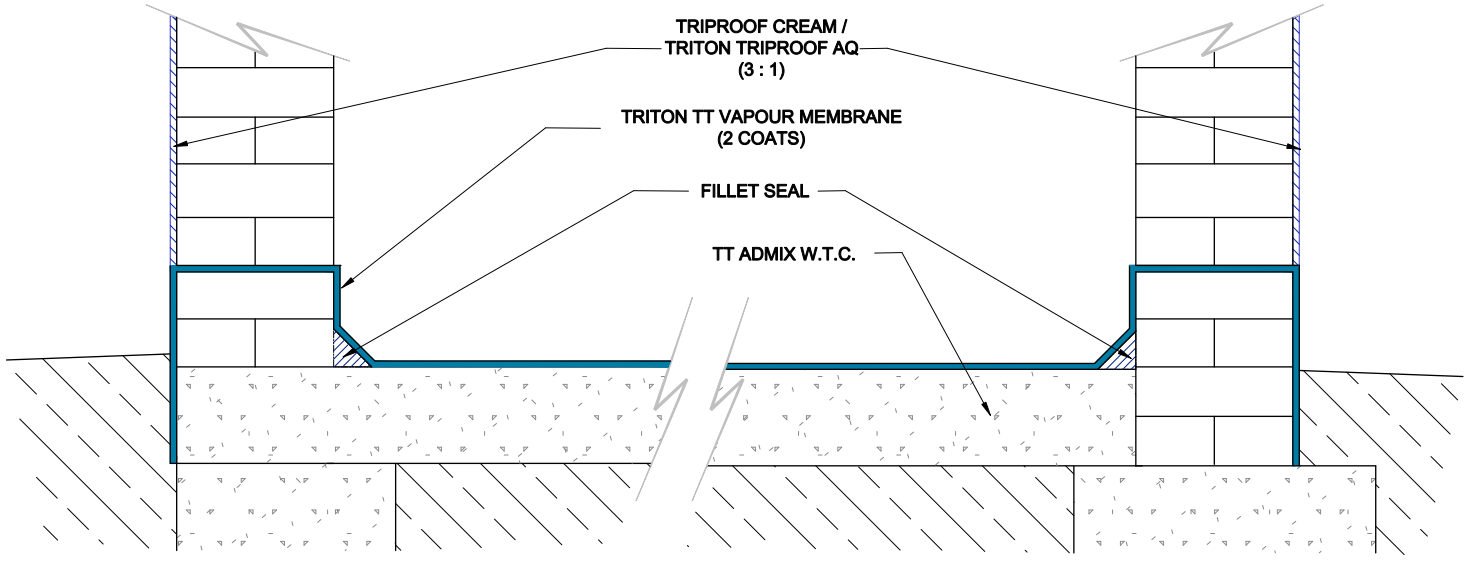

**OPTION C  
HIGH RISK / CONTAMINATED / GROUND GAS**



www.tritonsystems.co.uk

**Triton Systems**

Units 3 - 5 Crayford Commercial Centre  
Greyhound Way, Crayford, Kent. DA1 4HF

Telephone: **01322 318830**

Fax: **01322 524017**

Email: **info@tritonsystems.co.uk**

Web: **www.tritonsystems.co.uk**

THIS DRAWING IS THE PROPERTY OF TRITON SYSTEMS AND MUST NOT  
BE LOANED OR COPIED WITHOUT PRIOR WRITTEN CONSENT  
© 2011 TRITON SYSTEMS

**NOTE**  
ALL INSTALLATION TO BE CARRIED OUT IN STRICT ACCORDANCE WITH  
MANUFACTURERS INSTALLATION INSTRUCTIONS. FOR FURTHER  
ASSISTANCE CONTACT TRITON TECHNICAL ON THE TELEPHONE  
NUMBER ABOVE.

REV.	MOD. BY	DATE	CHK. BY	APP. BY

**Alterations**

**TITLE:** Flood Resilience  
Wall/Floor Construction  
(Solid & Cavity Walls)  
Typical Sections

**DRG. No.** TFR-001-1 **REV** 2

<b>DRAWN</b>	JDF, CBS	<b>System Files:</b> TFR-001-1.pdf TFR-001-1.dwg
<b>DATE</b>	10th April 2009	
<b>SCALE (A3)</b>	Not To Scale	
<b>CHECKED</b>		
<b>APPROVED</b>		