



www.tritonsystems.co.uk

Triton Systems

Units 3 - 5 Crayford Commercial Centre
Greyhound Way, Crayford, Kent. DA1 4HF

Telephone: **01322 318830**

Fax: **01322 524017**

Email: **info@tritonsystems.co.uk**


Web: **www.tritonsystems.co.uk**

THIS DRAWING IS THE PROPERTY OF TRITON SYSTEMS AND MUST NOT
BE LOANED OR COPIED WITHOUT PRIOR WRITTEN CONSENT

© 2011 TRITON SYSTEMS

NOTE

ALL INSTALLATION TO BE CARRIED OUT IN STRICT ACCORDANCE WITH
MANUFACTURERS INSTALLATION INSTRUCTIONS. FOR FURTHER
ASSISTANCE CONTACT TRITON TECHNICAL ON THE TELEPHONE
NUMBER ABOVE.

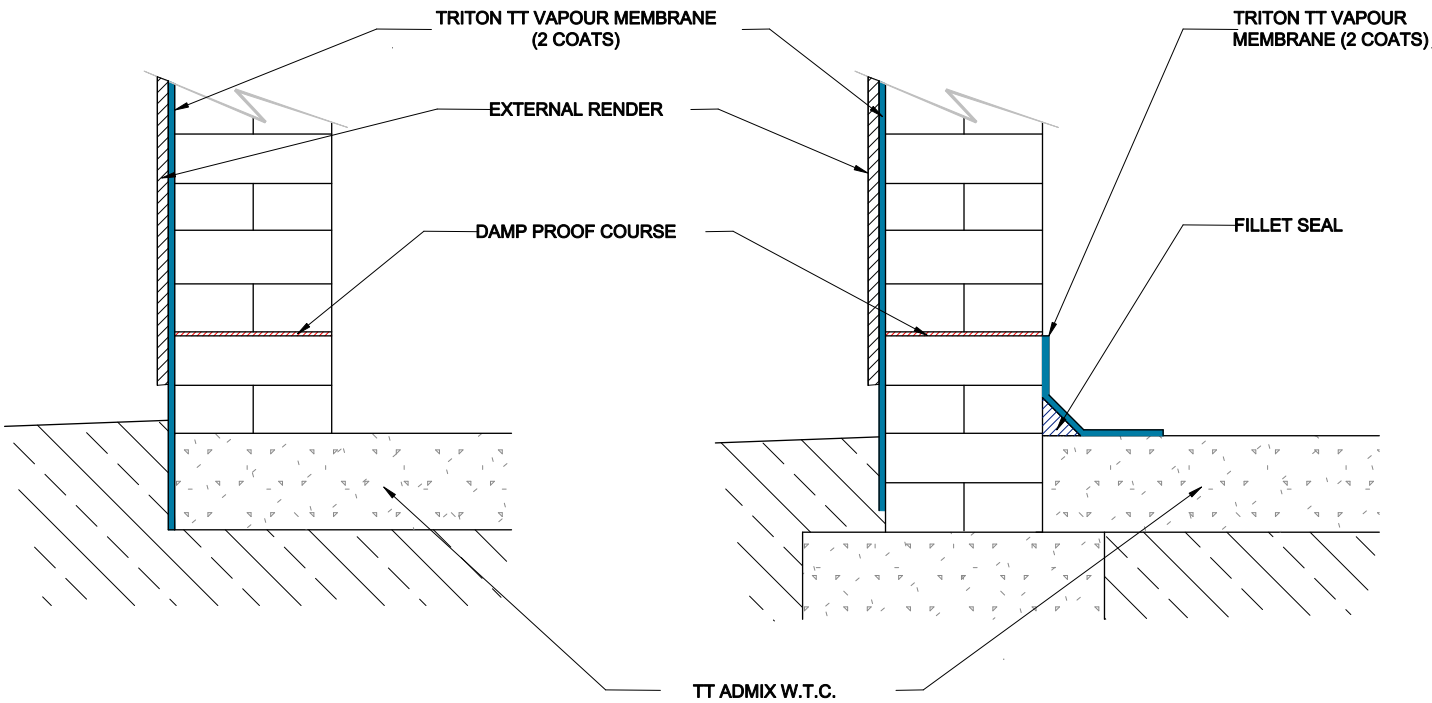

OPTION A

OPTION B

REV.	MOD. BY	DATE	CHK. BY	APP. BY

Alterations

TITLE: Flood Resilience
Render External Walls
(Solid & Cavity Walls)
Typical Sections

DRG. No. TFR-003-1

REV
2

DRAWN	JDF, CBS	System Files: TFR-003-1.pdf TFR-003-1.dwg
DATE	10th April 2009	
SCALE (A3)	Not To Scale	
CHECKED		
APPROVED		