



www.tritonsystems.co.uk

Triton Systems

Units 3-5 Crayford Commercial Centre, Greyound Way, Crayford, Kent, DA1 4HF

Telephone: 01322 318830

Fax: 01322 524017

Email: info@tritonsystems.co.uk

Web: www.tritonsystems.co.uk


THIS DRAWING IS THE PROPERTY OF TRITON SYSTEMS AND MUST NOT BE LOANED OR COPIED WITHOUT PRIOR WRITTEN CONSENT

© 2018 TRITON SYSTEMS

NOTE

ALL INSTALLATION TO BE CARRIED OUT IN STRICT ACCORDANCE WITH MANUFACTURERS INSTALLATION INSTRUCTIONS. FOR FURTHER ASSISTANCE CONTACT TRITON TECHNICAL ON THE TELEPHONE NUMBER ABOVE.

THIS TRITON TYPICAL DETAIL IS INTENDED FOR GUIDANCE ONLY AND IS NOT A DESIGN. THE CONCRETE THICKNESSES AS ILLUSTRATED RELATE TO THE REQUIREMENT FOR TT ADMIX PERFORMANCE AND ARE NOT INTENDED TO IMPLY SUITABILITY FOR ANY SPECIFIC STRUCTURAL REQUIREMENTS FOR A PROJECT.

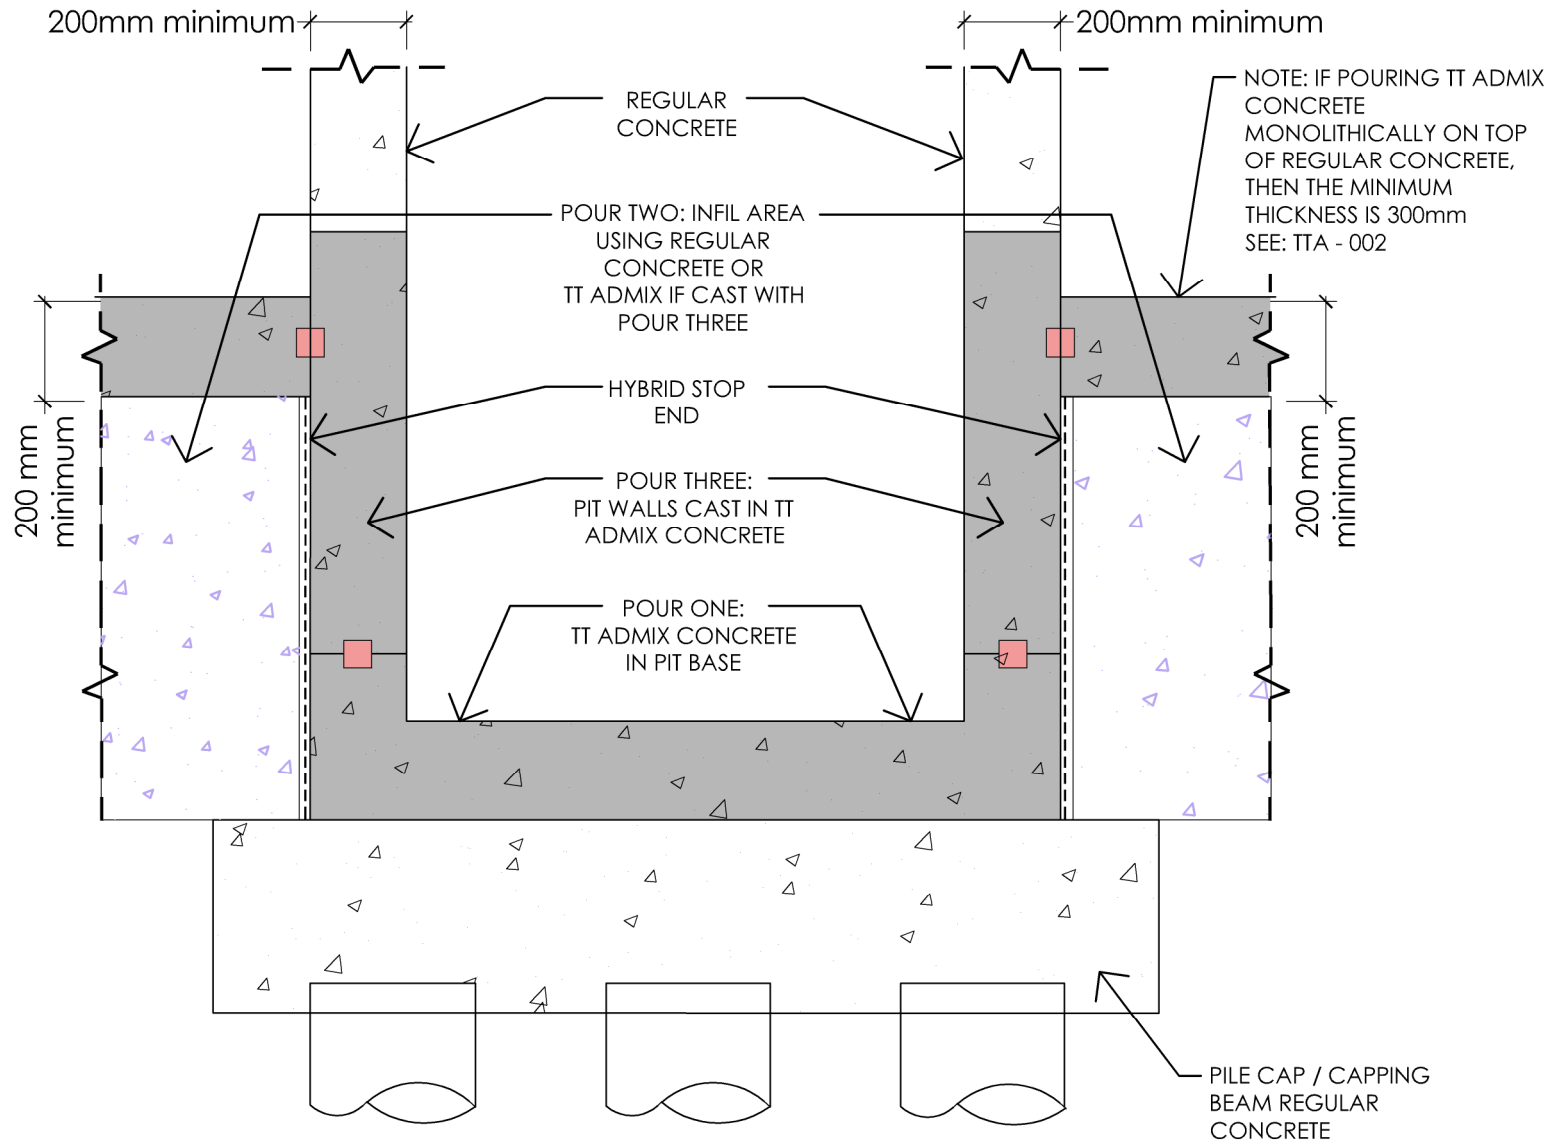

TT WATERSTOP BONDED WITH TT SWELLMASTIC (INSTALLED INTO A PRE-FORMED REBATE) MINIMUM 70mm COVER.

TRITON CEMENTITIOUS COATINGS ARE AVAILABLE IF TWO FORMS OF WATERPROOFING ARE REQUIRED

REV	MOD. BY	CHECK. BY	DATE
-----	---------	-----------	------

TITLE			
LIFT PIT OPTION 2			
TYPE B INTEGRAL WATERPROOFING TT ADMIX			

DRAWN	MB, MD	DRAWING NO:	
DATE	APR 2018	TTA - 004-2	
SCALE	N.T.S		