



www.tritonsystems.co.uk

Triton Systems

Units 3 - 5 Crayford Commercial Centre
Greyhound Way, Crayford, Kent. DA1 4HF

Telephone: **01322 318830**

Fax: **01322 524017**

Email: **info@tritonsystems.co.uk**


Web: **www.tritonsystems.co.uk**

THIS DRAWING IS THE PROPERTY OF TRITON SYSTEMS AND MUST NOT
BE LOANED OR COPIED WITHOUT PRIOR WRITTEN CONSENT

© 2016 TRITON SYSTEMS

NOTE

ALL INSTALLATION TO BE CARRIED OUT IN STRICT ACCORDANCE WITH
MANUFACTURERS INSTALLATION INSTRUCTIONS. FOR FURTHER
ASSISTANCE CONTACT TRITON TECHNICAL ON THE TELEPHONE
NUMBER ABOVE.

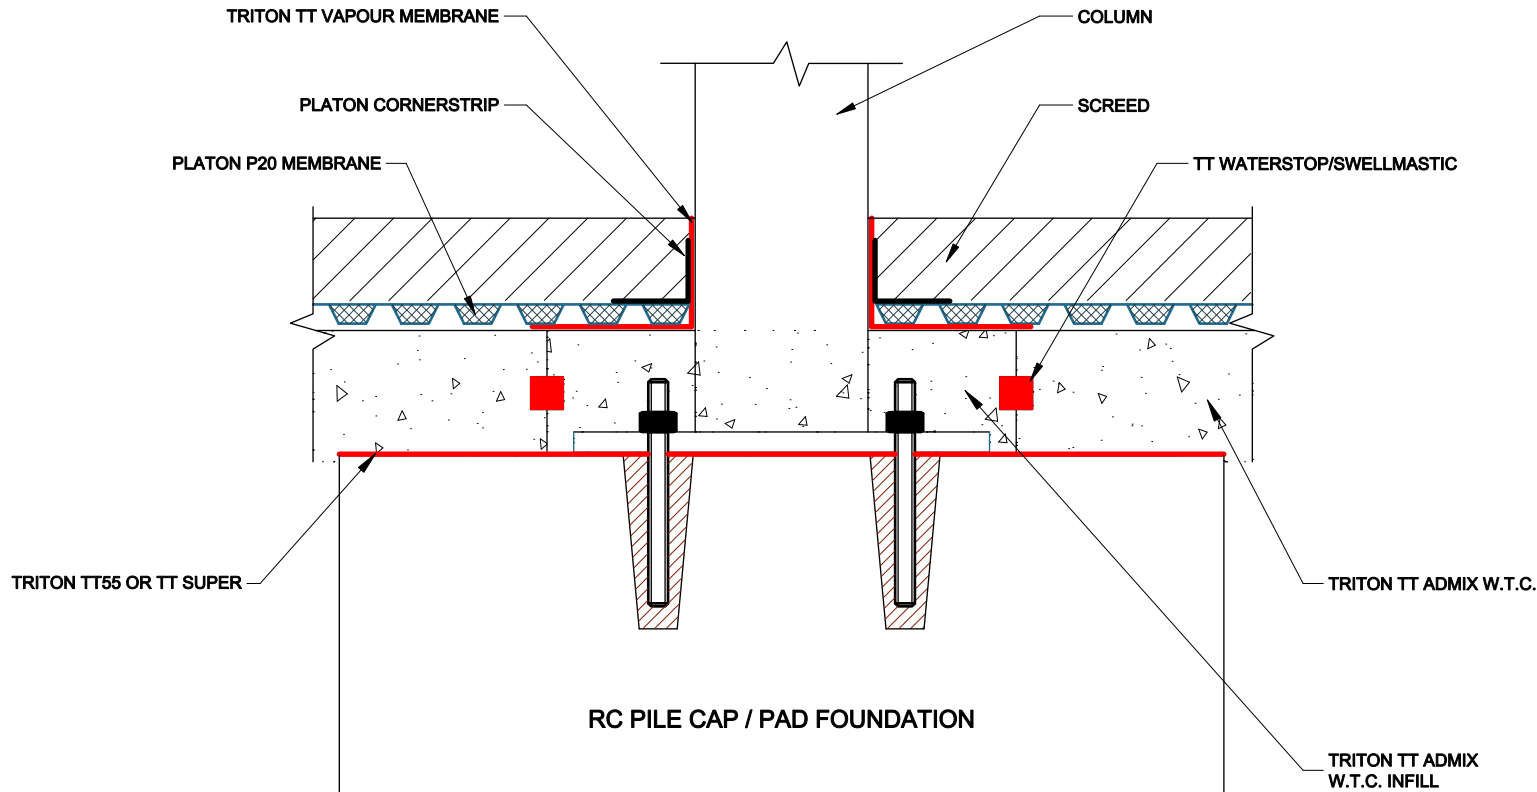

**WATER PROOFING DETAIL - PILE CAP / PAD FOUNDATION
COLUMN DETAIL**

REV.	MOD. BY	DATE	CHK. BY	APP. BY
Alterations				

TITLE:
Steel Column Detail
To W.T.C. + Cavity Drain

DRG. No.	TWS-081-1(D)	REV	2
-----------------	---------------------	------------	----------

DRAWN	JDF, CBS, FTC	System Files: TWS-081-1(D).pdf TWS-081-1(D).dwg
DATE	18th April 2016	
SCALE (A3)	Not To Scale	
CHECKED		
APPROVED		