



www.tritonsystems.co.uk

Triton Systems

Units 3 - 5 Crayford Commercial Centre
Greyhound Way, Crayford, Kent. DA1 4HF

Telephone: **01322 318830**

Fax: **01322 524017**

Email: **info@tritonsystems.co.uk**

Web: **www.tritonsystems.co.uk**

THIS DRAWING IS THE PROPERTY OF TRITON SYSTEMS AND MUST NOT
BE LOANED OR COPIED WITHOUT PRIOR WRITTEN CONSENT

© 2018 TRITON SYSTEMS

NOTE

ALL INSTALLATION TO BE CARRIED OUT IN STRICT ACCORDANCE WITH
MANUFACTURERS INSTALLATION INSTRUCTIONS. FOR FURTHER
ASSISTANCE CONTACT TRITON TECHNICAL ON THE TELEPHONE
NUMBER ABOVE.

MINIMUM REINFORCED CONCRETE THICKNESS ARE SHOWN FOR
TT-ADMIX PERFORMANCE. STRUCTURAL REQUIREMENTS MAY BE
DIFFERENT.


REV.	MOD. BY	DATE	CHK. BY	APP. BY

Alterations

TITLE:
Platon Double Drain
To
External Basement Walls

DRG. No. TWS-084-1(D) **REV** 3

DRAWN	JDF, CBS, TGL, AJ	System Files: TWS-084-1(D).pdf TWS-084-1(D).dwg
DATE	11th June 2018	
SCALE (A3)	Not To Scale	
CHECKED		
APPROVED		

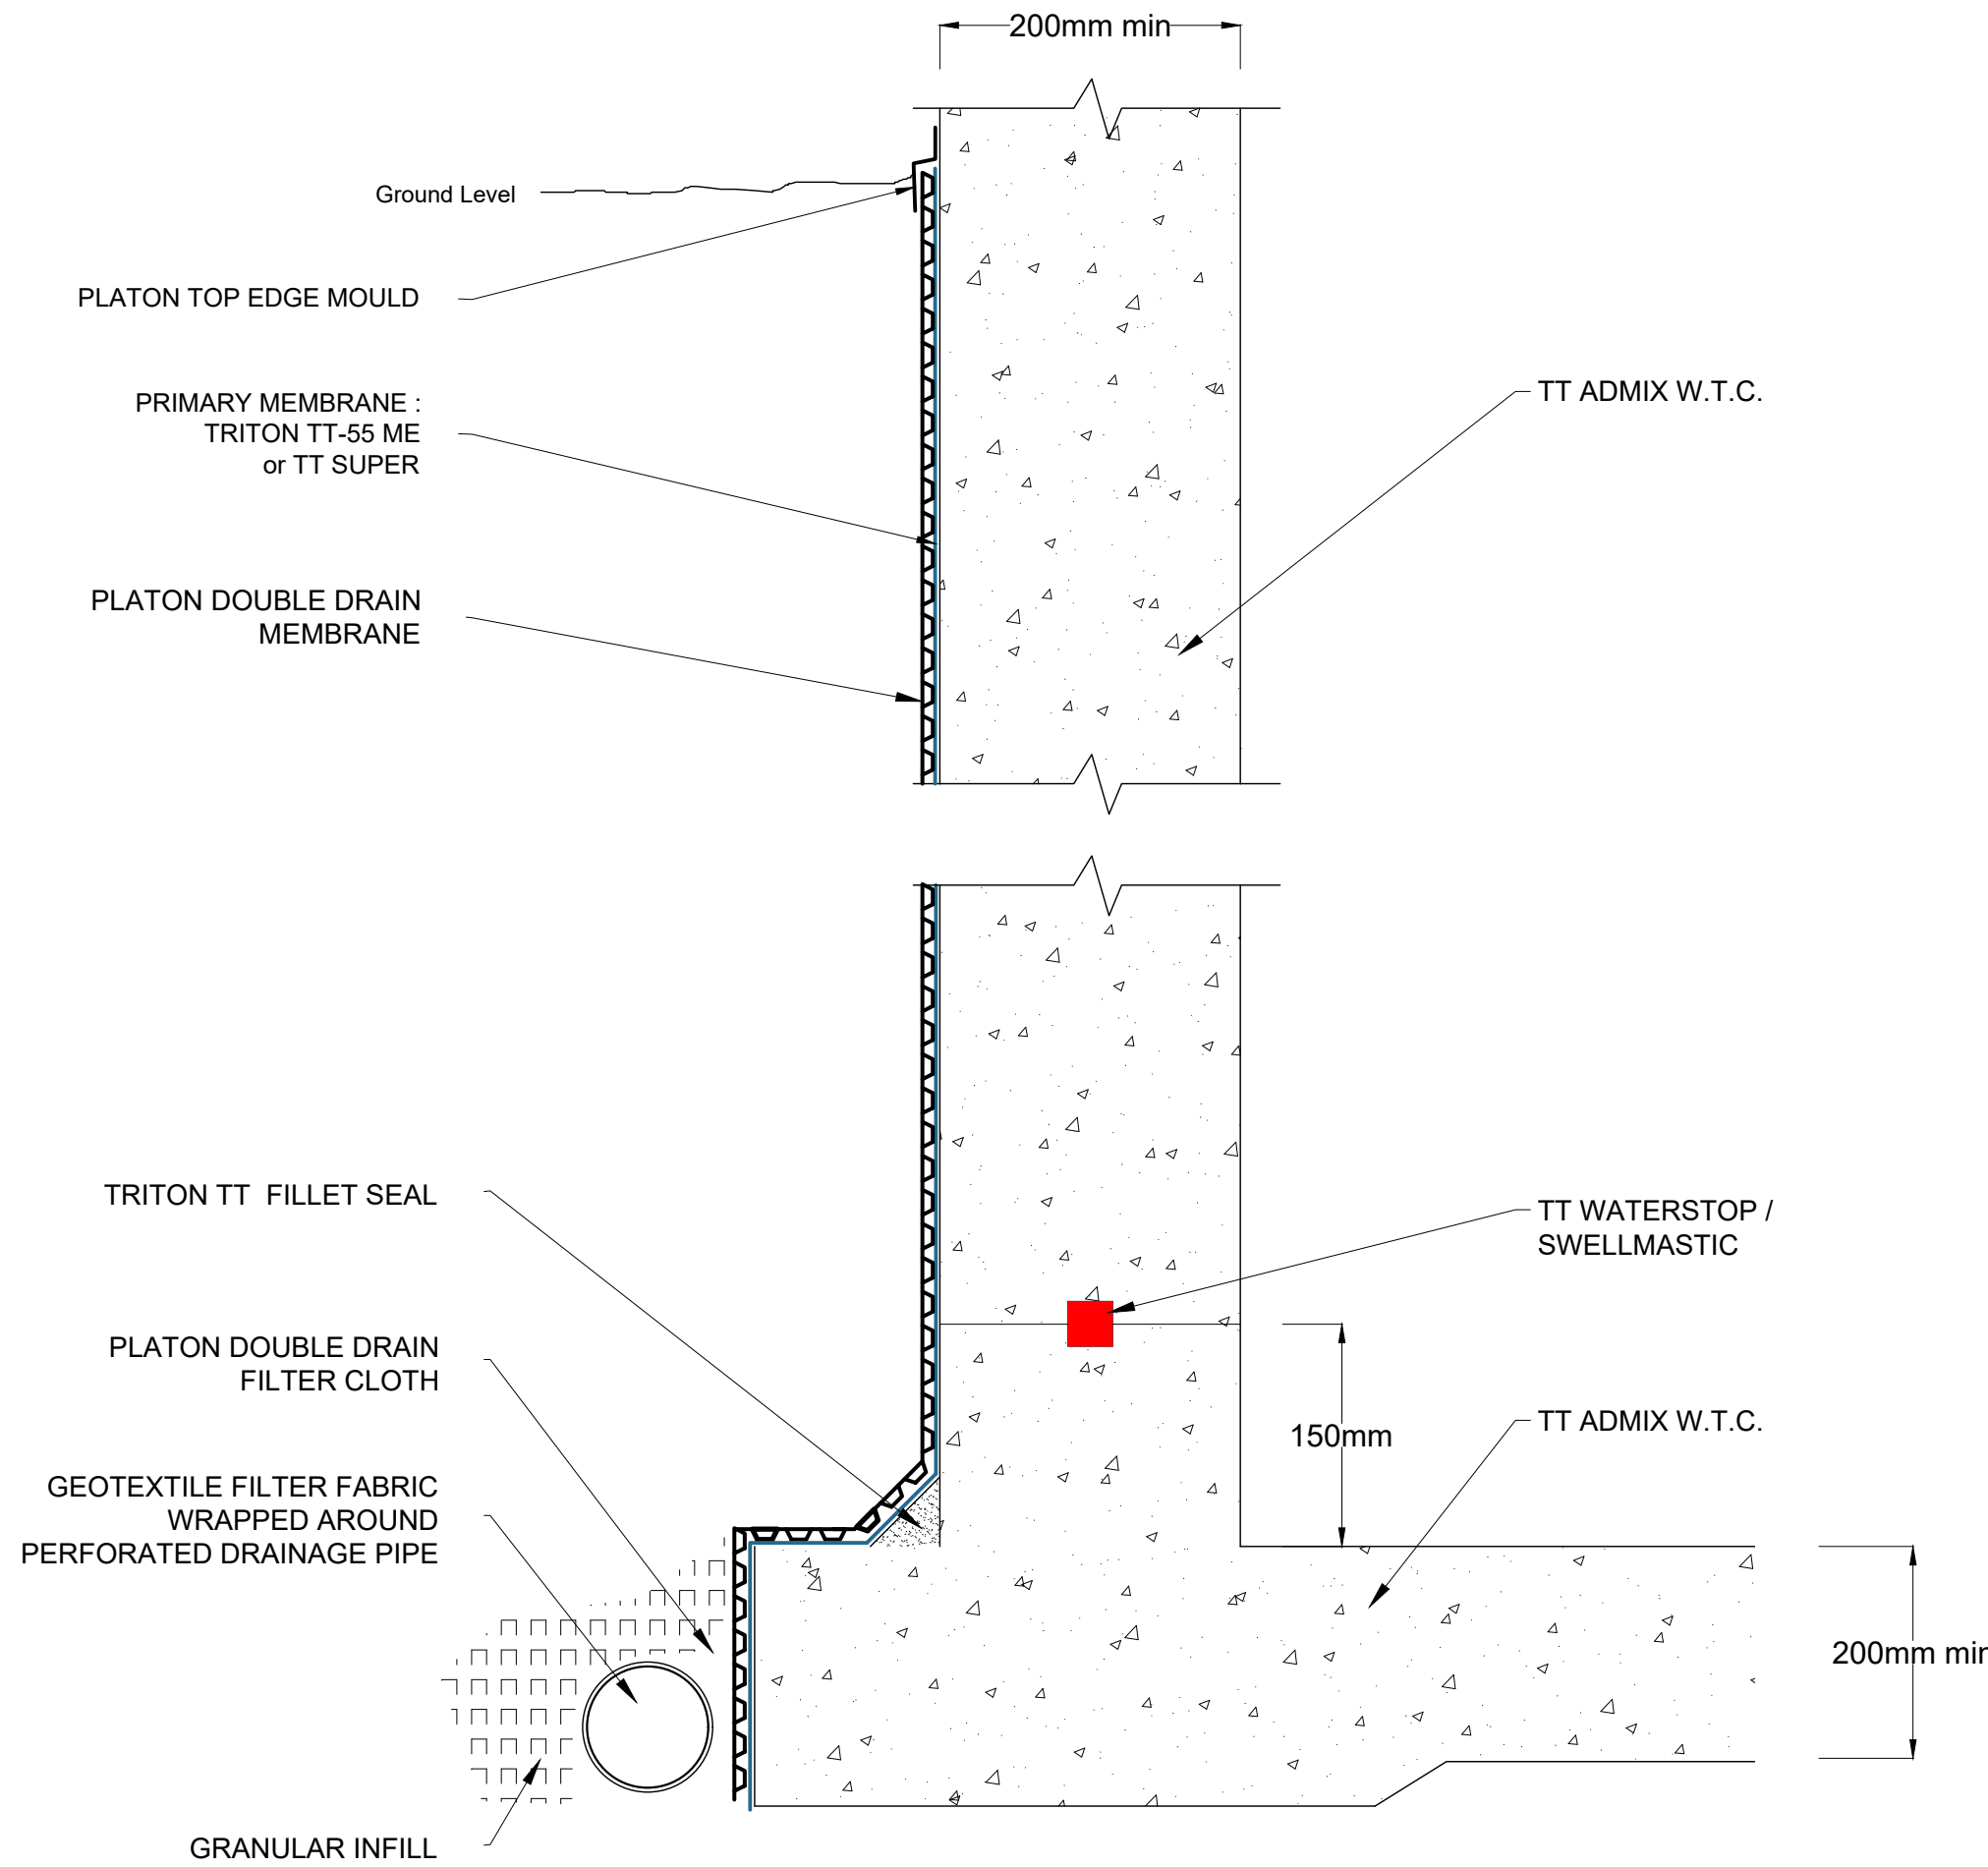

PLATON TOP EDGE MOULD

PRIMARY MEMBRANE :
TRITON TT-55 ME
or TT SUPER

PLATON DOUBLE DRAIN
MEMBRANE

TRITON TT FILLET SEAL

PLATON DOUBLE DRAIN
FILTER CLOTH

GEOTEXTILE FILTER FABRIC
WRAPPED AROUND
PERFORATED DRAINAGE PIPE

GRANULAR INFILL

200mm min

Ground Level

TT ADMIX W.T.C.

TT WATERSTOP /
SWELLMASTIC

TT ADMIX W.T.C.

150mm

200mm min