



www.tritonsystems.co.uk

Triton Systems

Units 3 - 5 Crayford Commercial Centre
Greyhound Way, Crayford, Kent. DA1 4HF

Telephone: **01322 318830**

Fax: **01322 524017**

Email: **info@tritonsystems.co.uk**


Web: **www.tritonsystems.co.uk**

THIS DRAWING IS THE PROPERTY OF TRITON SYSTEMS AND MUST NOT
BE LOANED OR COPIED WITHOUT PRIOR WRITTEN CONSENT

© 2020 TRITON SYSTEMS

NOTE

ALL INSTALLATION TO BE CARRIED OUT IN STRICT ACCORDANCE WITH
MANUFACTURERS INSTALLATION INSTRUCTIONS. FOR FURTHER
ASSISTANCE CONTACT TRITON TECHNICAL ON THE TELEPHONE
NUMBER ABOVE.

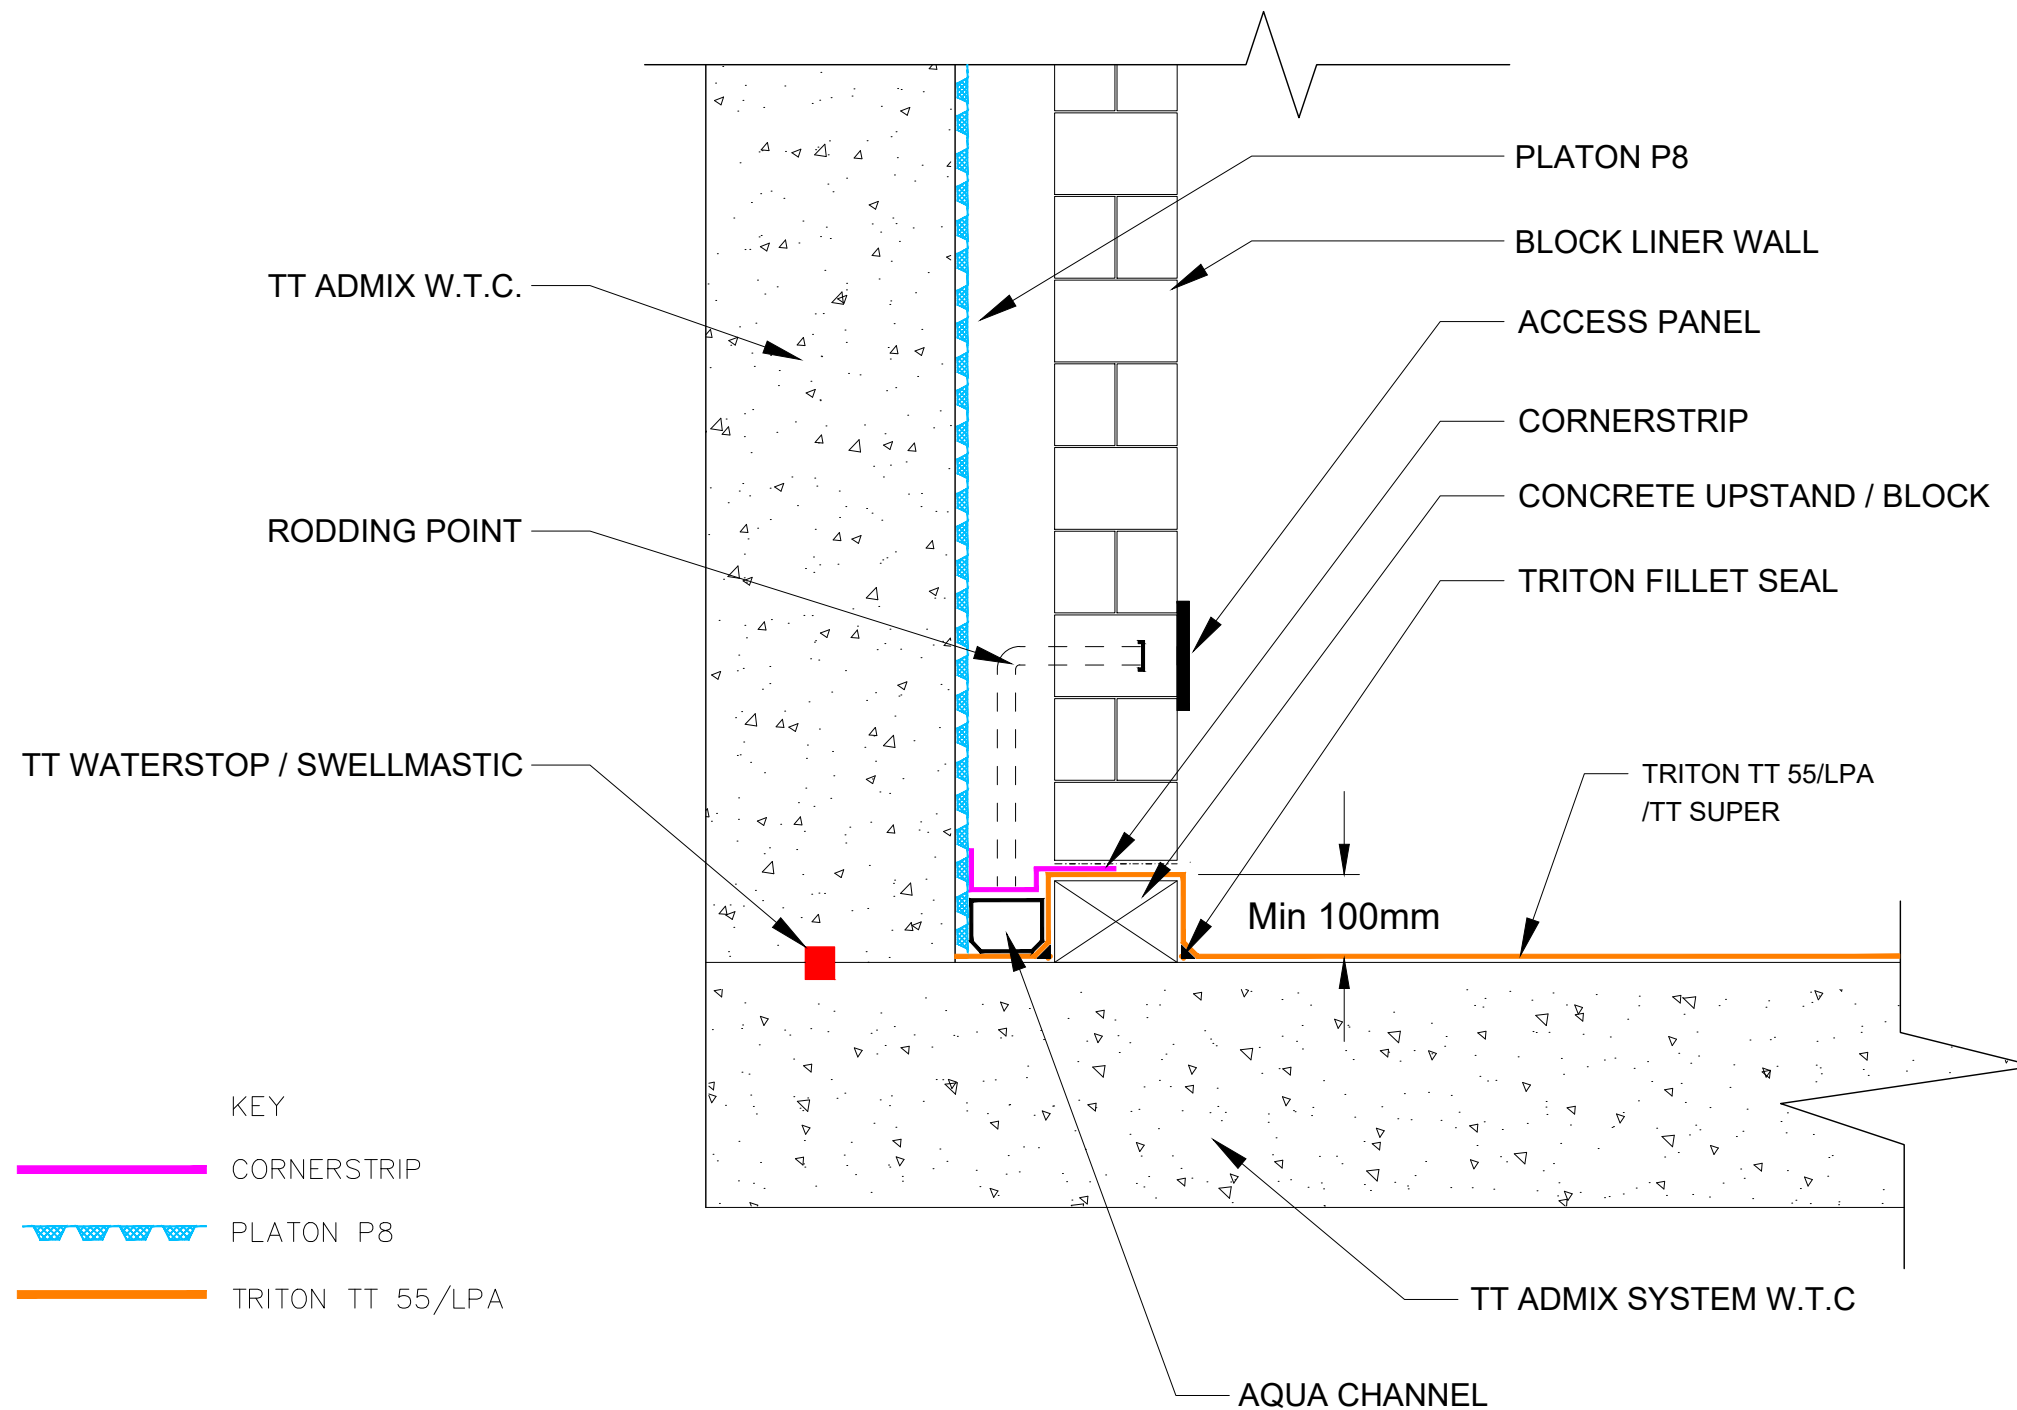

REV.		DATE
------	--	------

Alterations

TITLE:
BUNDED CAVITY DRAIN TO WALL /
TYPE A WATERPROOFING TO RC SLAB

DRG. No. TWS-062-2(D) **REV**

DRAWN	MJD	System Files: TWS-062-2(D).pdf TWS-062-2(D).dwg
DATE	MARCH 2020	
SCALE (A3)	Not To Scale	
CHECKED		
APPROVED		