



www.tritonsystems.co.uk

Triton Systems

Units 3 - 5 Crayford Commercial Centre
Greyhound Way, Crayford, Kent. DA1 4HF

Telephone: **01322 318830**

Fax: **01322 524017**

Email: info@tritonsystems.co.uk


Web: www.tritonsystems.co.uk

THIS DRAWING IS THE PROPERTY OF TRITON SYSTEMS AND MUST NOT
BE LOANED OR COPIED WITHOUT PRIOR WRITTEN CONSENT

© 2020 TRITON SYSTEMS

NOTE

ALL INSTALLATION TO BE CARRIED OUT IN STRICT ACCORDANCE WITH
MANUFACTURERS INSTALLATION INSTRUCTIONS. FOR FURTHER
ASSISTANCE CONTACT TRITON TECHNICAL ON THE TELEPHONE
NUMBER ABOVE.

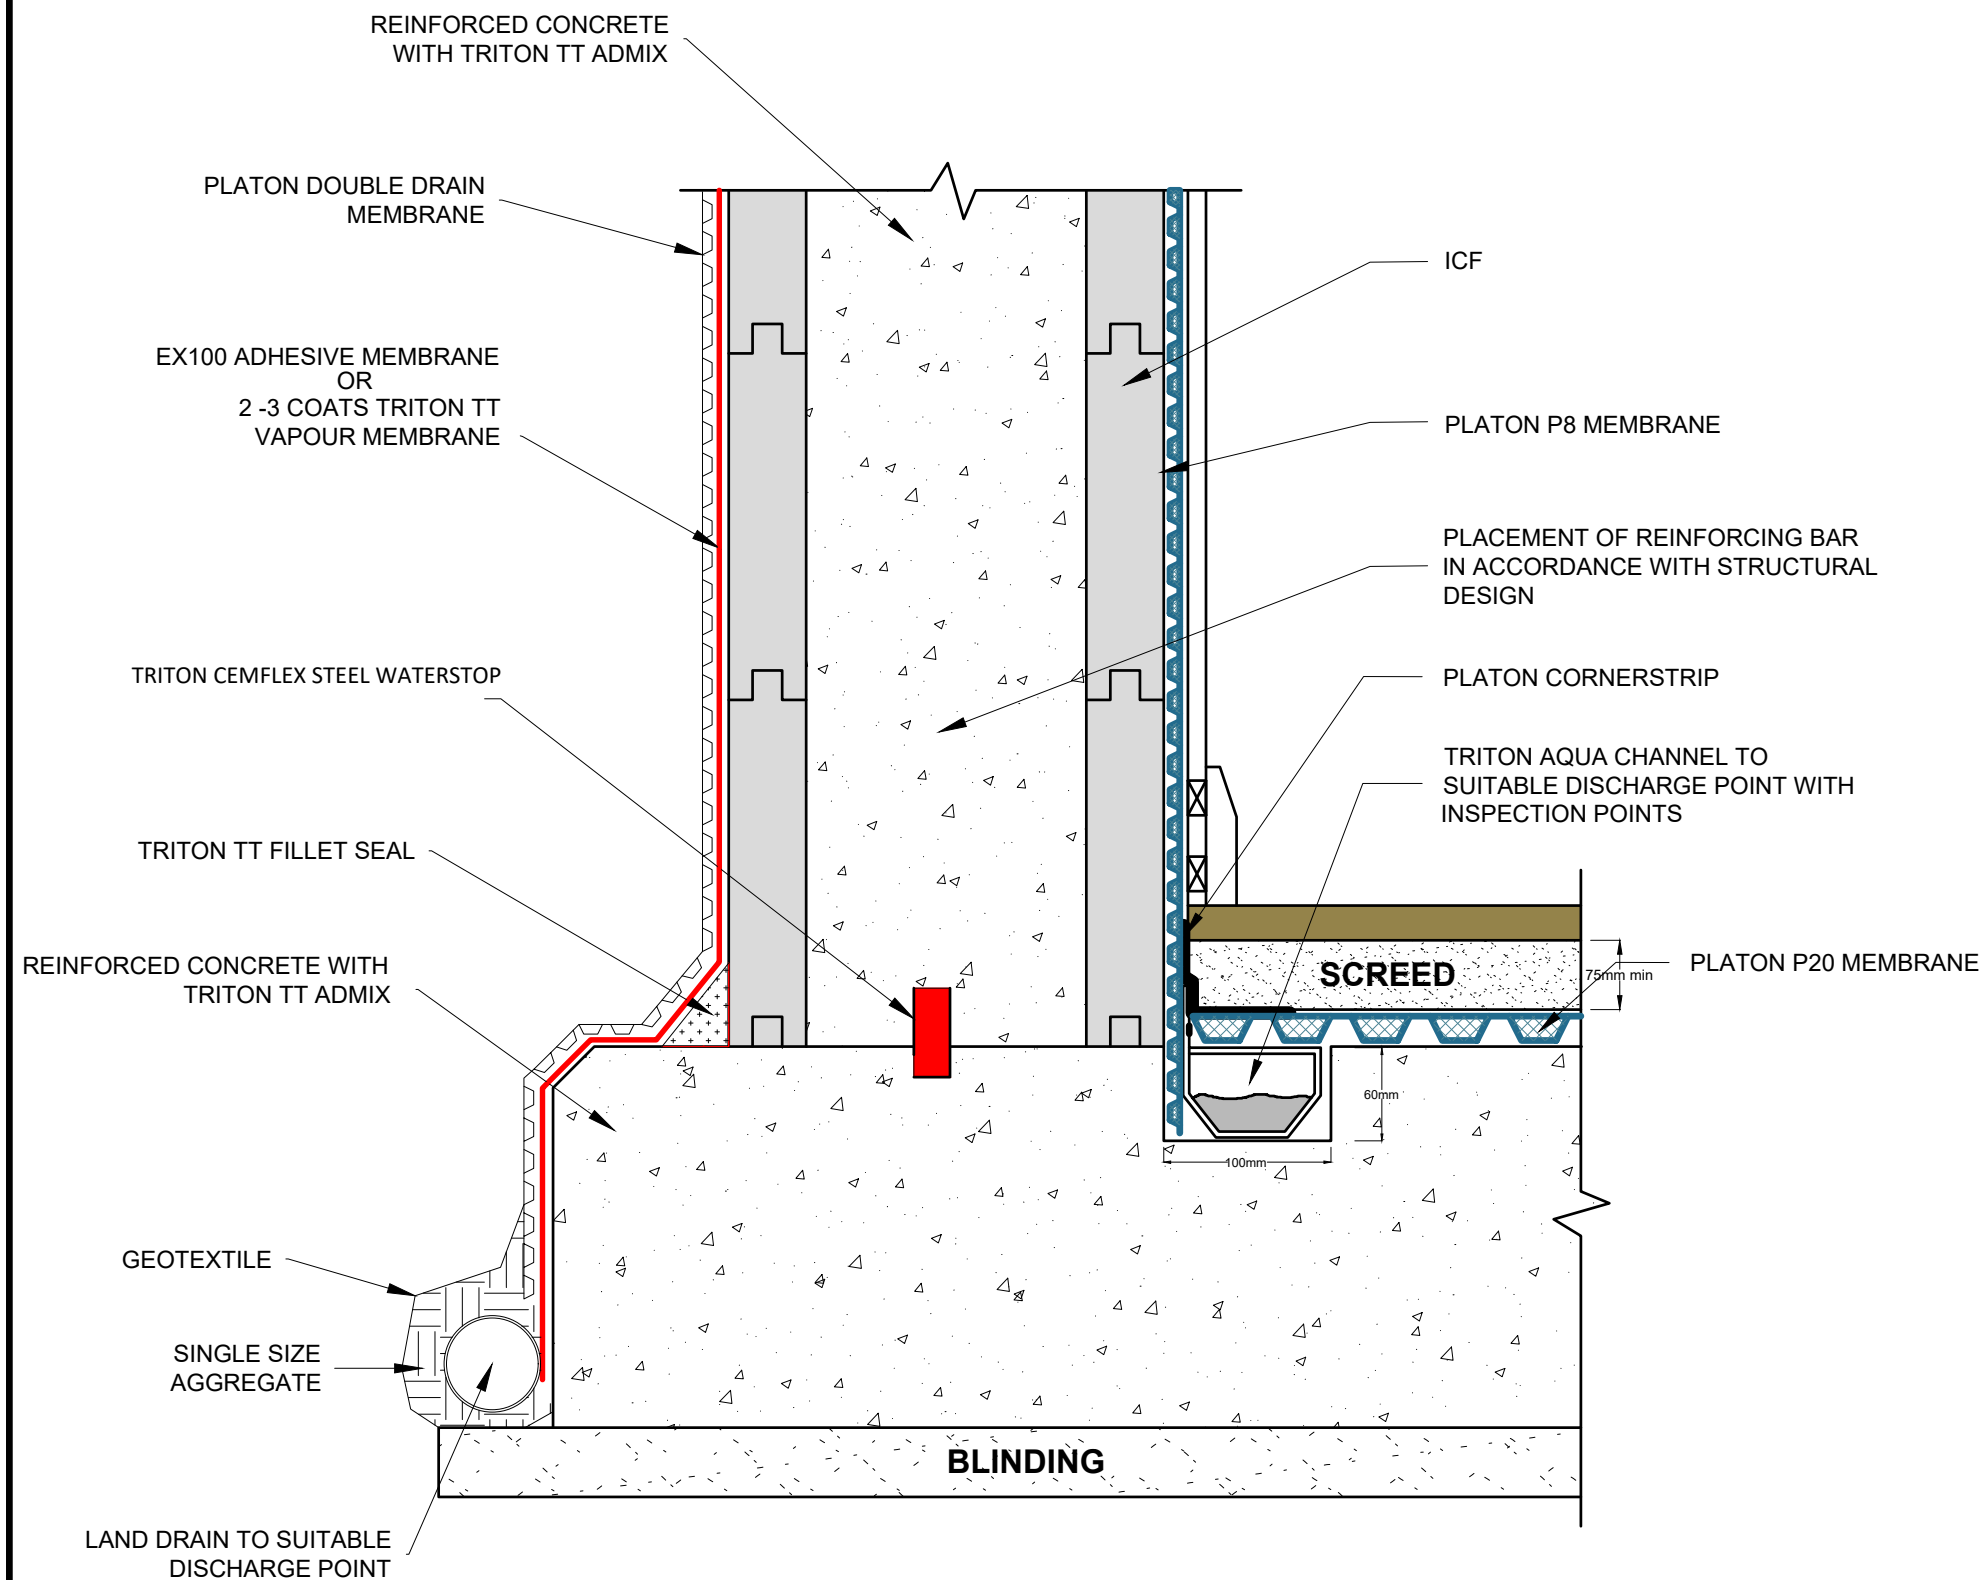

REV.	MOD. BY	DATE	CHK. BY	APP. BY
Alterations				
TITLE:				
ICF Waterproofing Options: Grade 3 - High Risk TRITON - PLATON COMBINED CEMFLEX SYSTEM				
DRG. No.				REV
TWS-072-3(D)				3
DRAWN	KD/JDF, AJ			System Files: TWS-072-1(D).pdf TWS-072-1(D).dwg
DATE	31/07/2018			
SCALE (A3)	Not To Scale			
CHECKED				
APPROVED				

Alterations

TITLE:
ICF
Waterproofing Options:
Grade 3 - High Risk
TRITON - PLATON COMBINED
CEMFLEX SYSTEM

DRG. No. TWS-072-3(D) **REV** 3

DRAWN	KD/JDF, AJ			System Files: TWS-072-1(D).pdf TWS-072-1(D).dwg
DATE	31/07/2018			
SCALE (A3)	Not To Scale			
CHECKED				
APPROVED				