



www.tritonsystems.co.uk

Triton Systems

Units 3 - 5 Crayford Commercial Centre
Greyhound Way, Crayford, Kent. DA1 4HF

Telephone: **01322 318830**

Fax: **01322 524017**

Email: **info@tritonsystems.co.uk**

Web: **www.tritonsystems.co.uk**

THIS DRAWING IS THE PROPERTY OF TRITON SYSTEMS AND MUST NOT
BE LOANED OR COPIED WITHOUT PRIOR WRITTEN CONSENT

© 2017 TRITON SYSTEMS

NOTE

ALL INSTALLATION TO BE CARRIED OUT IN STRICT ACCORDANCE WITH
MANUFACTURERS INSTALLATION INSTRUCTIONS. FOR FURTHER
ASSISTANCE CONTACT TRITON TECHNICAL ON THE TELEPHONE
NUMBER ABOVE.

REV.	MOD. BY	DATE	CHK. BY	APP. BY
------	---------	------	---------	---------


Alterations

TITLE:

INTERNAL WALL BUILT OFF A
COURSE OF E-BRICK

DRG. No.	TWS-088-1(D)	REV	.
-----------------	---------------------	------------	---

DRAWN	TGL	System Files: TWS-088-1(D).pdf TWS-088-1(D).dwg
DATE	24th January 2017	
SCALE (A3)	Not To Scale	
CHECKED		
APPROVED		

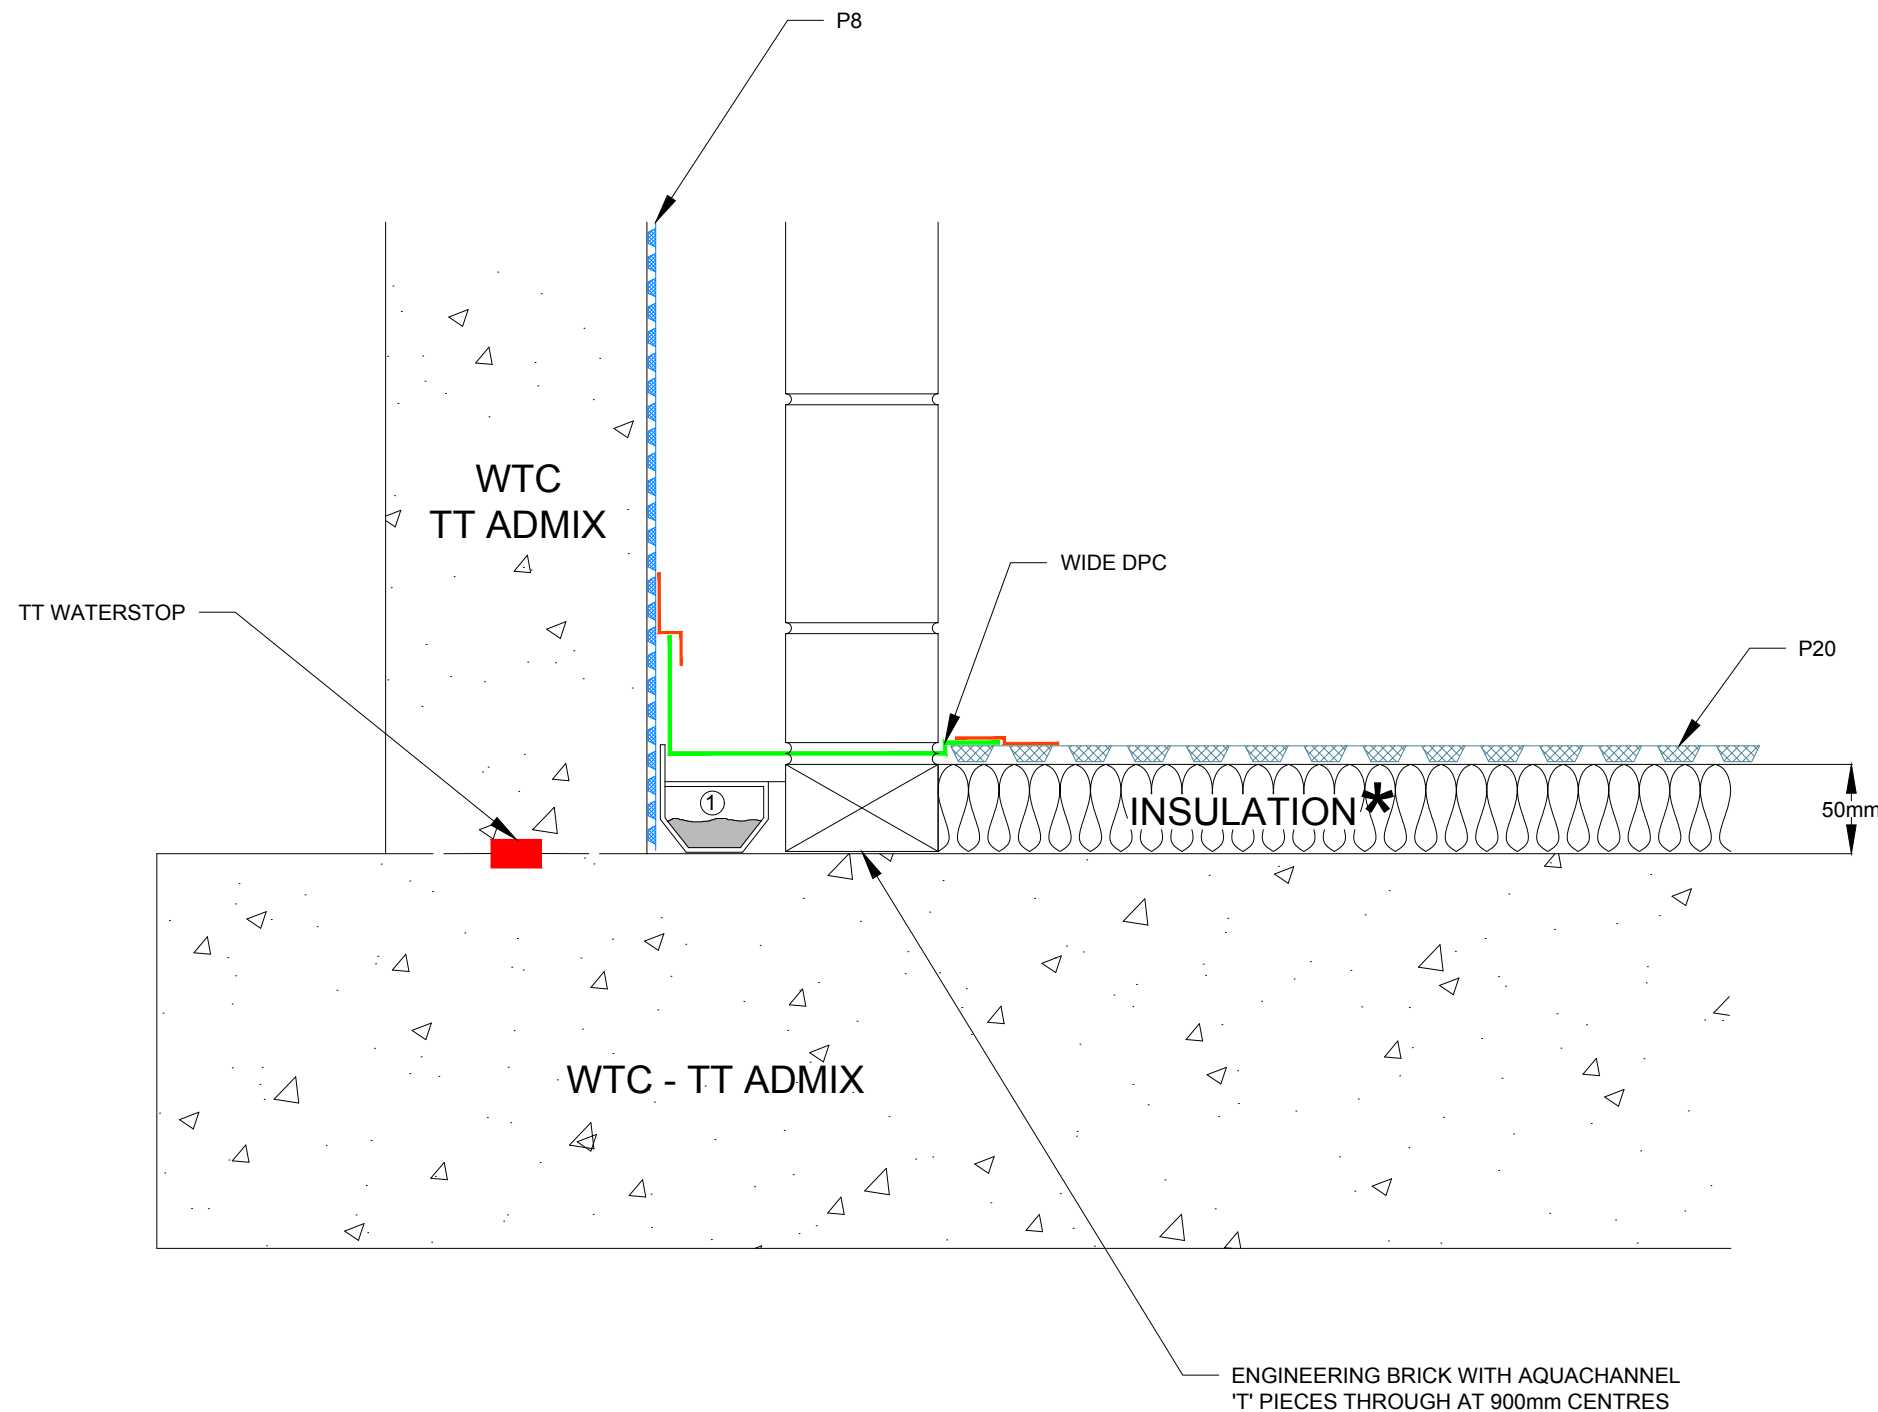

CORNERSTRIP

① AQUACHANNEL (with inspection ports at corners or every 12m)

* CLOSED CELL, WATERPROOF AND OF SUFFICIENT COMPRESSIVE STRENGTH.