



www.tritonsystems.co.uk

Triton Systems

Units 3 - 5 Crayford Commercial Centre
Greyhound Way, Crayford, Kent. DA1 4HF

Telephone: **01322 318830**

Fax: **01322 524017**

Email: **info@tritonsystems.co.uk**


Web: **www.tritonsystems.co.uk**

THIS DRAWING IS THE PROPERTY OF TRITON SYSTEMS AND MUST NOT
BE LOANED OR COPIED WITHOUT PRIOR WRITTEN CONSENT

© 2011 TRITON SYSTEMS

NOTE

ALL INSTALLATION TO BE CARRIED OUT IN STRICT ACCORDANCE WITH
MANUFACTURERS INSTALLATION INSTRUCTIONS. FOR FURTHER
ASSISTANCE CONTACT TRITON TECHNICAL ON THE TELEPHONE
NUMBER ABOVE.

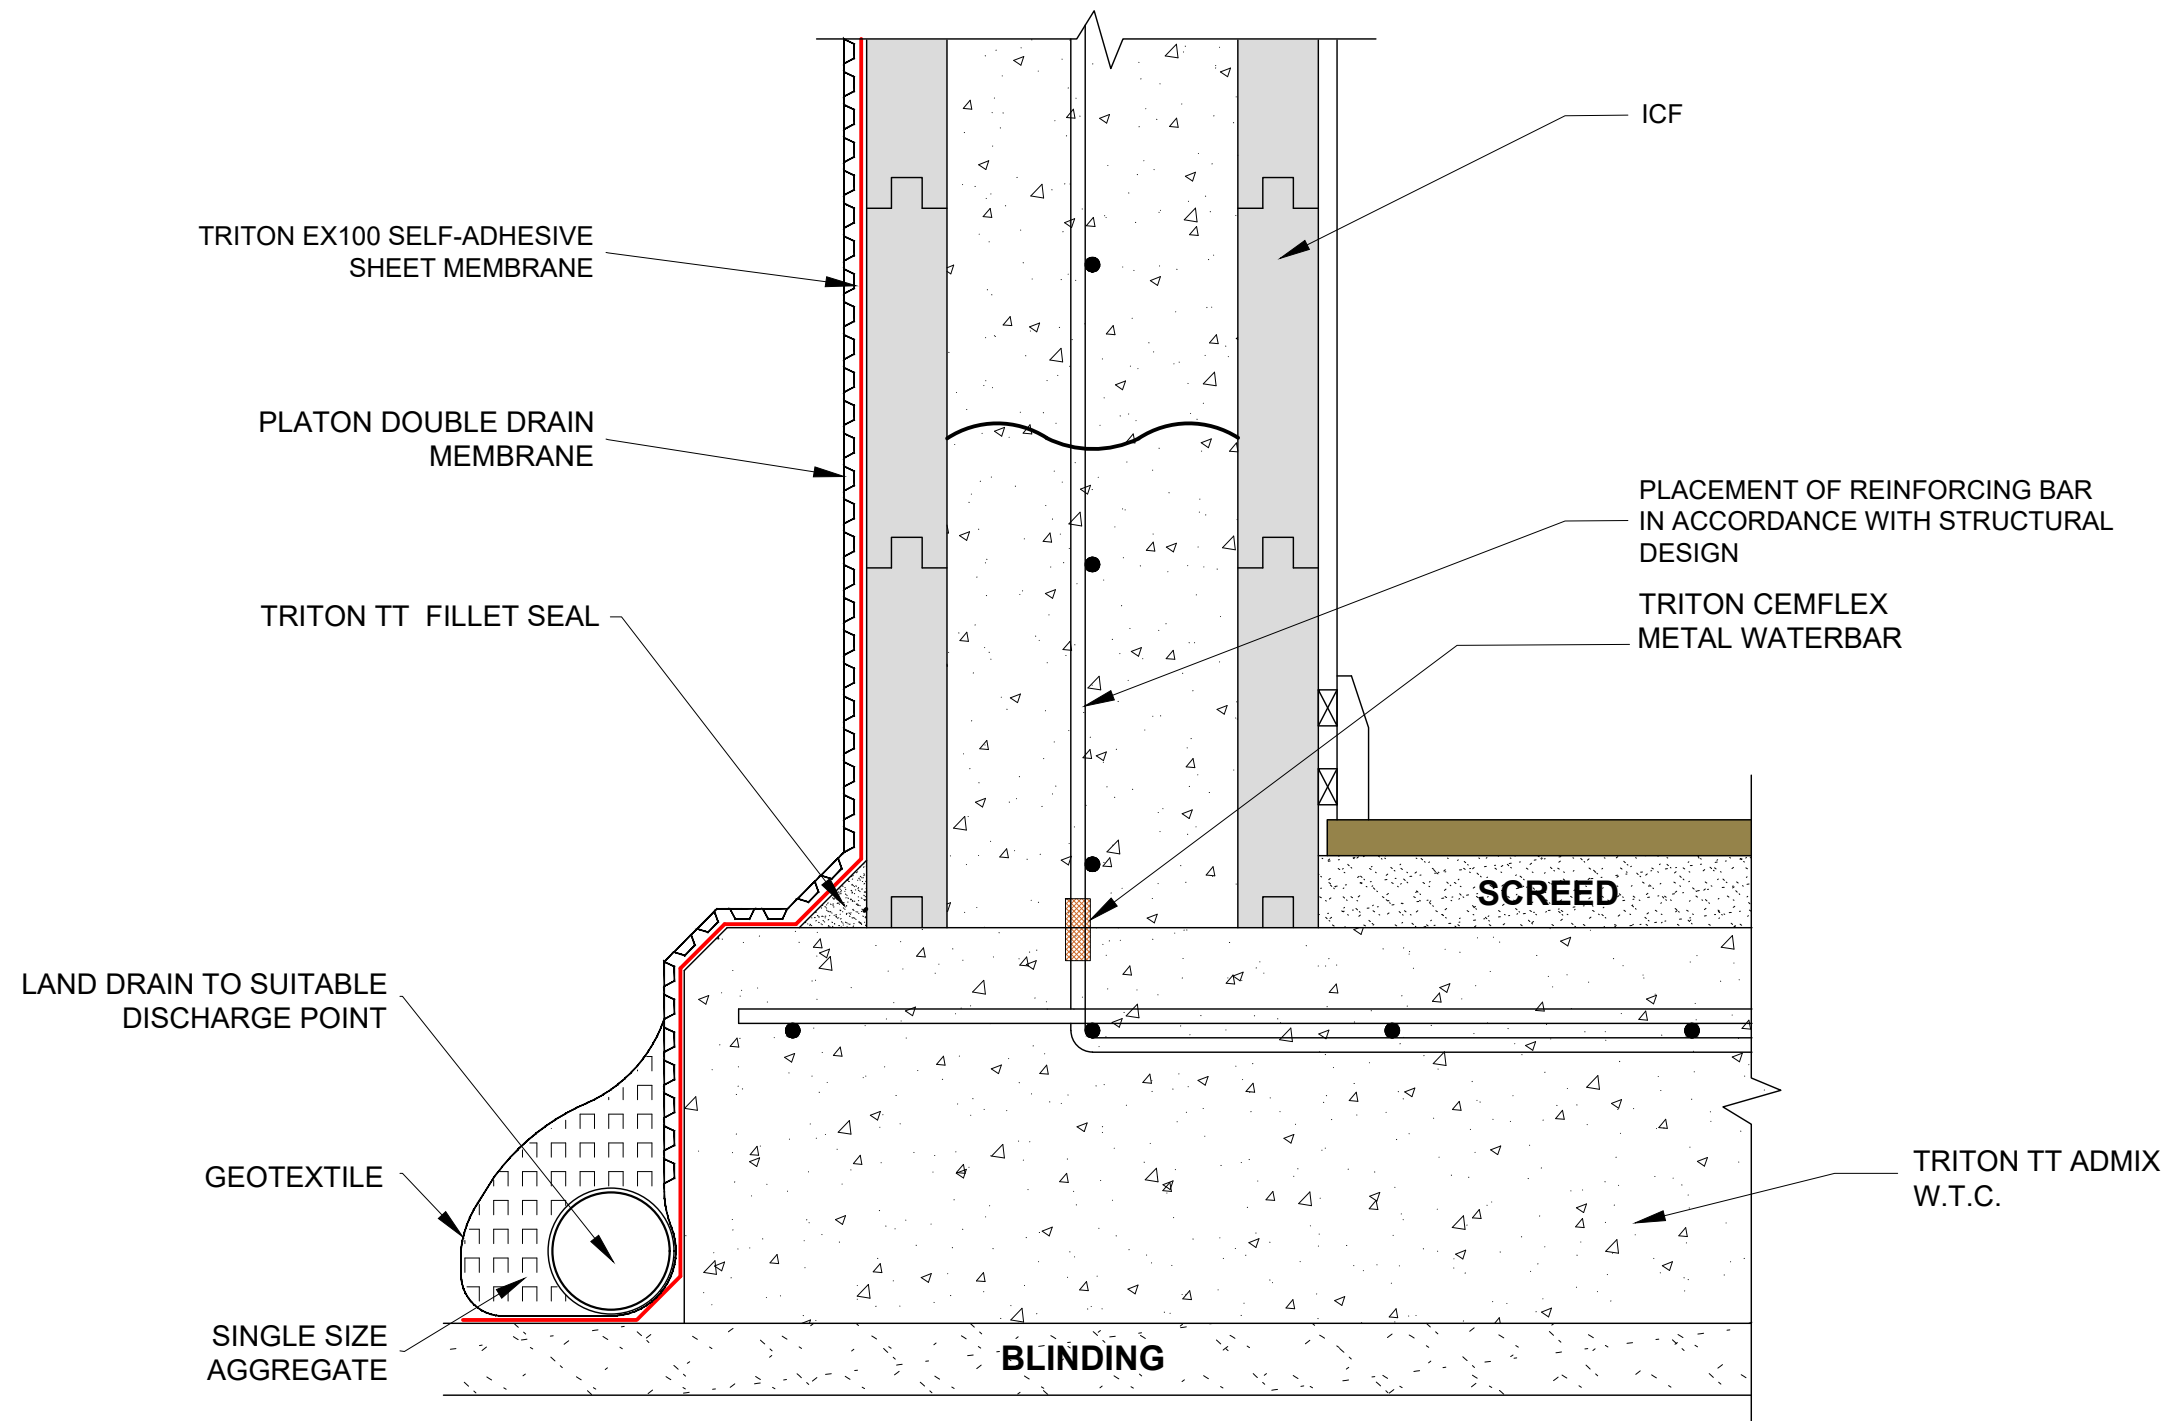

REV.	MOD. BY	DATE	CHK. BY	APP. BY
Alterations				

Alterations

TITLE:
Waterproofing Options:
Grade 3 - Low Risk/Sloping Site
/Free Draining Soil

DRG. No. TWS-083-2(D) **REV** 3

DRAWN	KD/JDF	System Files: TWS-083-2(D).pdf TWS-083-2(D).dwg
DATE	6th April 2021	
SCALE (A3)	Not To Scale	
CHECKED		
APPROVED		